



RESTROOM ENTRIES



RESTROOM SHOWER COMBO



RESTROOM SHOWER COMBO



## LA LAGUNA PARK ENTRY

### PRESENTATION


Sign \_\_\_\_\_ Date \_\_\_\_\_

### PERSPECTIVES

Date \_\_\_\_\_ Issue Date \_\_\_\_\_

Drawn by \_\_\_\_\_ Author \_\_\_\_\_

Scale \_\_\_\_\_ **A109**

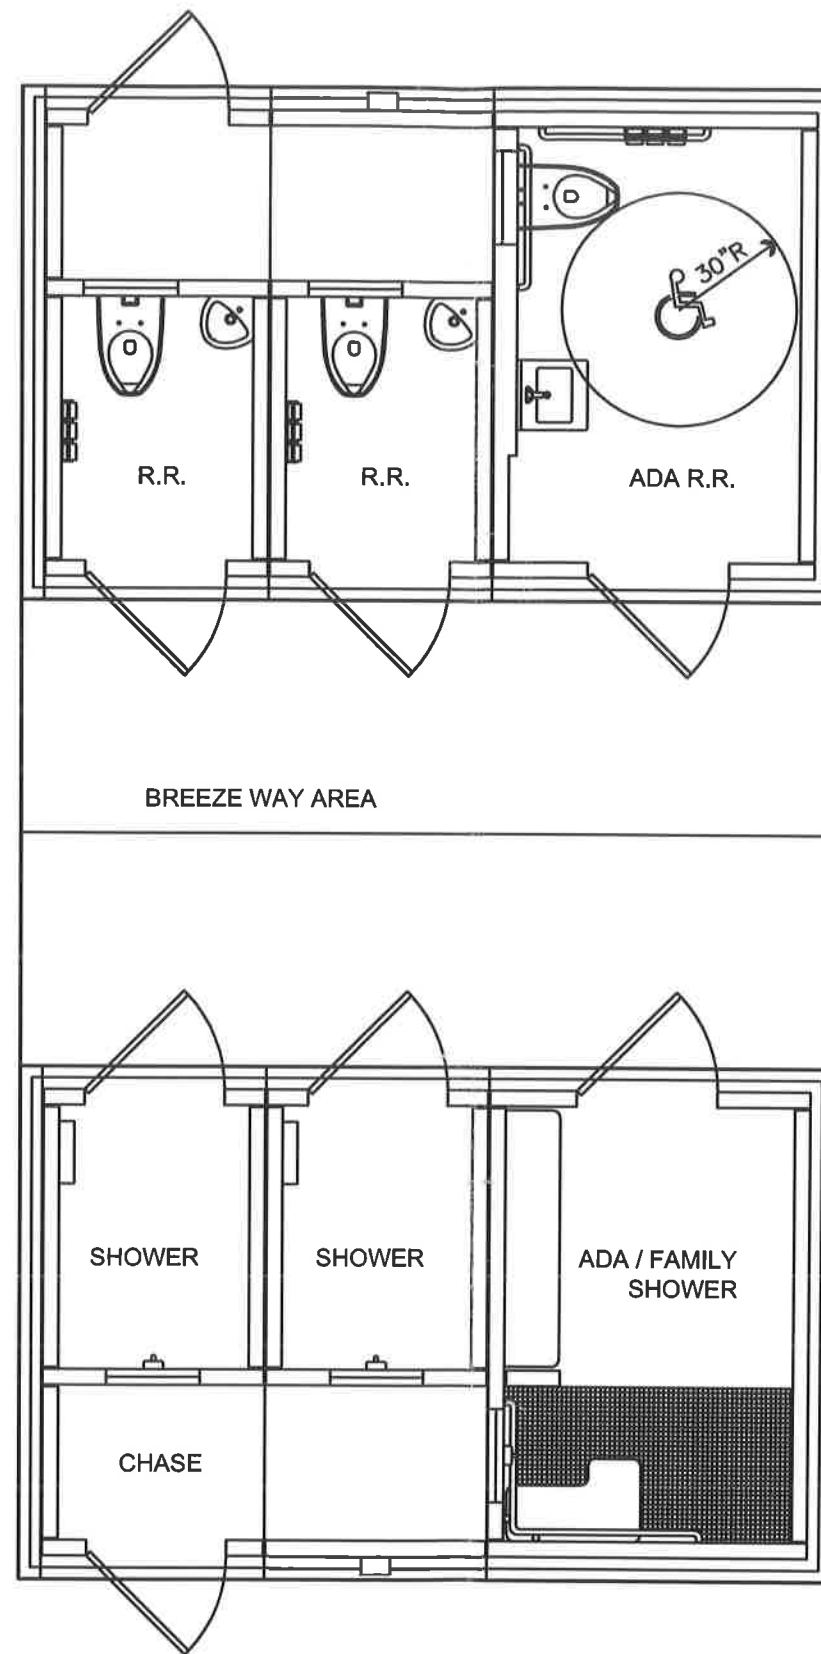

CITY OF LAKE ELSINORE  
LA LAGUNA RV PARK

# REST ROOM FLOOR PLAN

SCALE:  
1/4" = 1'-0"

DATE:  
JAN 23, 2017

