




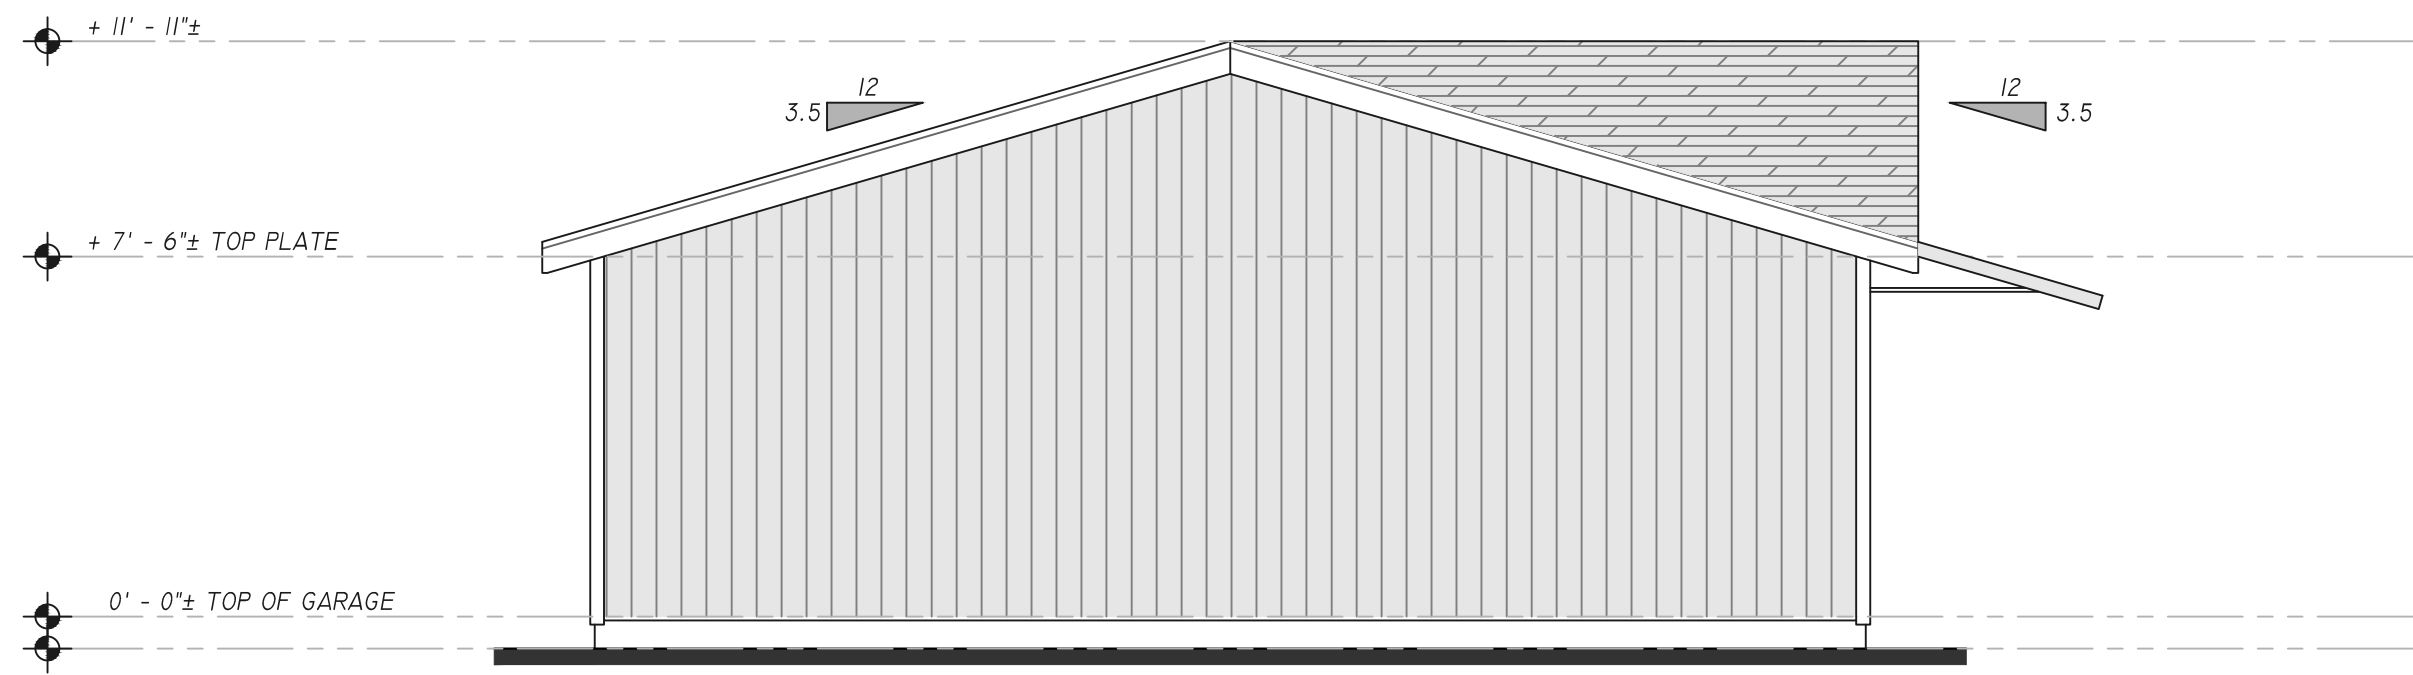

PROPOSED RIGHT SIDE ELEVATION
SCALE: 1/4" = 1'-0"

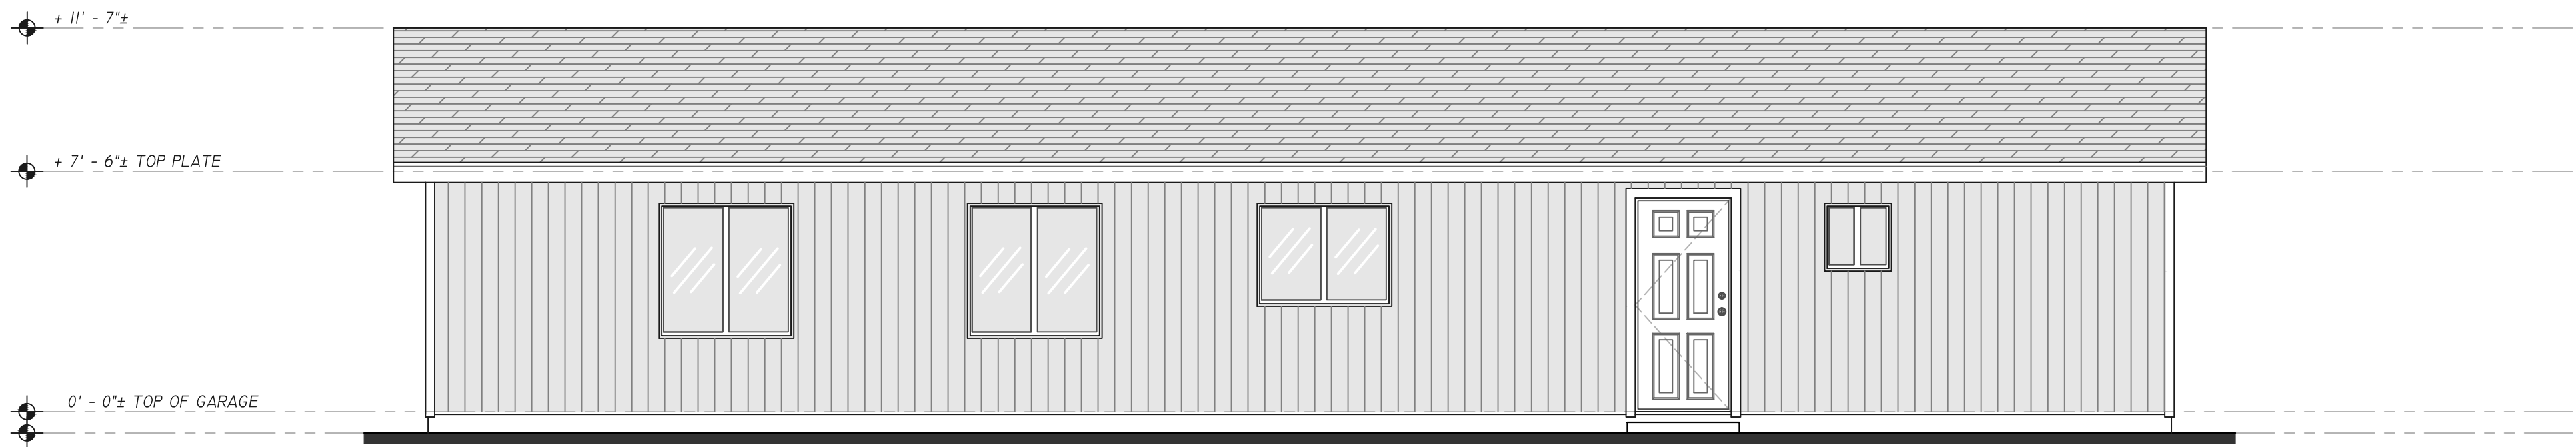

PROPOSED REAR ELEVATION
SCALE: 1/4" = 1'-0"


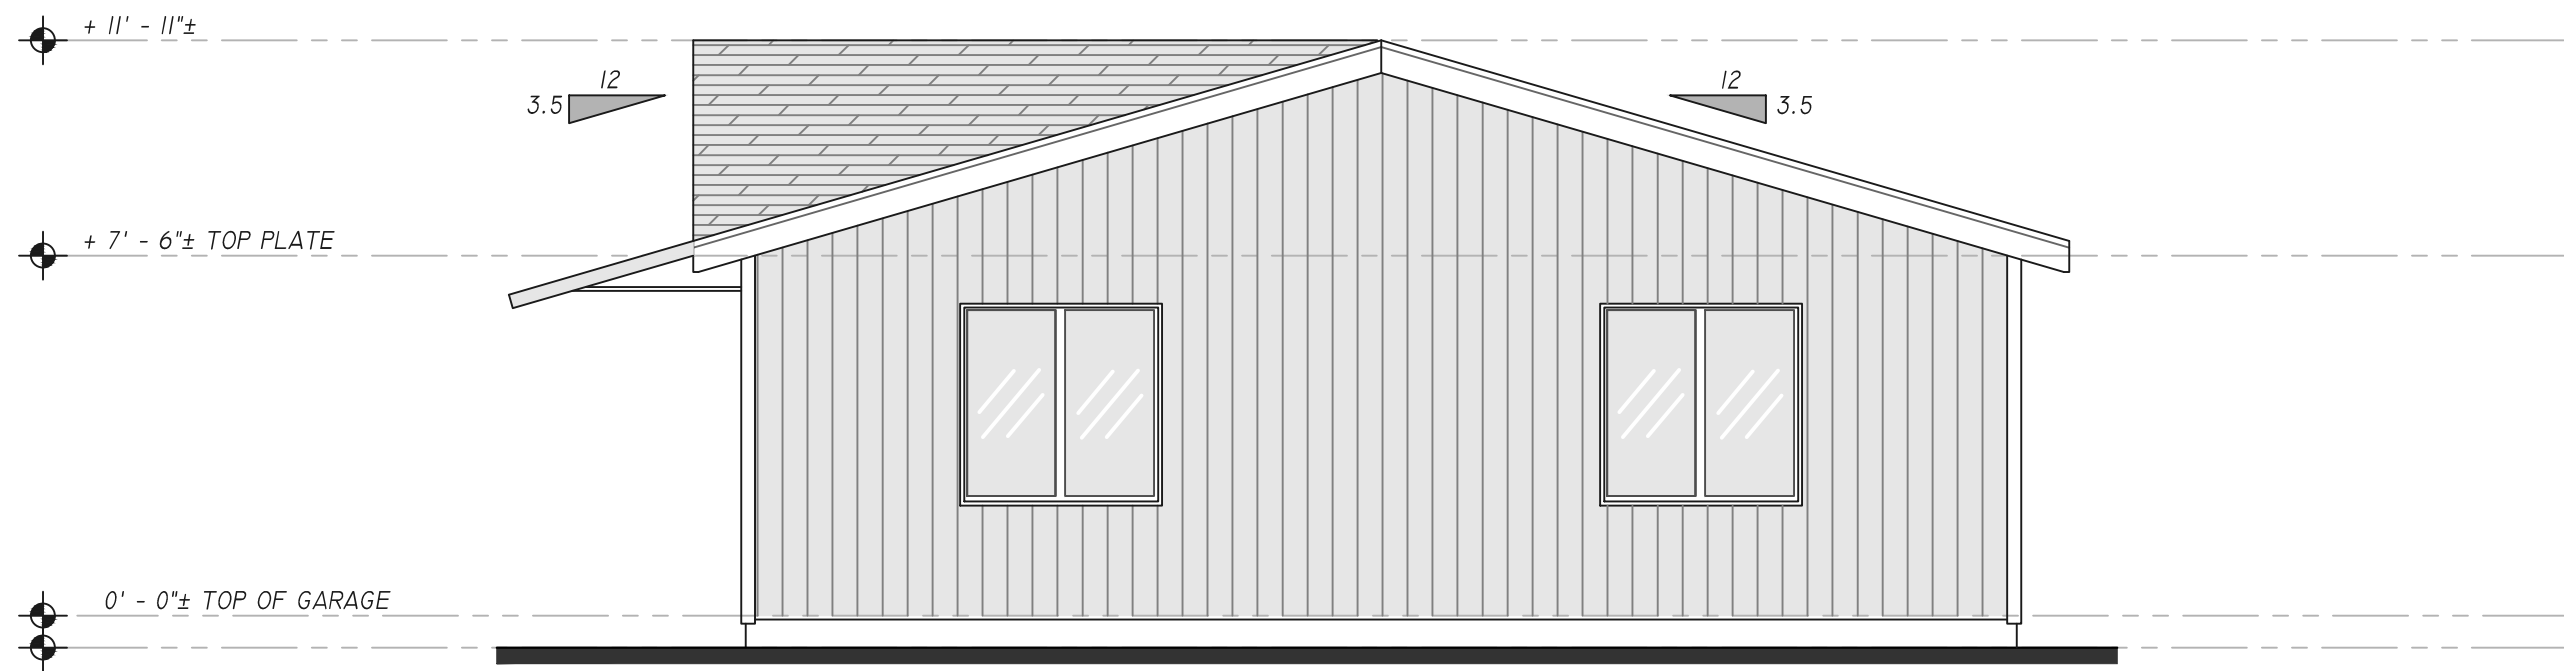


PROPOSED LEFT SIDE ELEVATION
SCALE: 1/4" = 1'-0"



PROPOSED FRONT ELEVATION
SCALE: 1/4" = 1'-0"

PROJECT HISTORY:

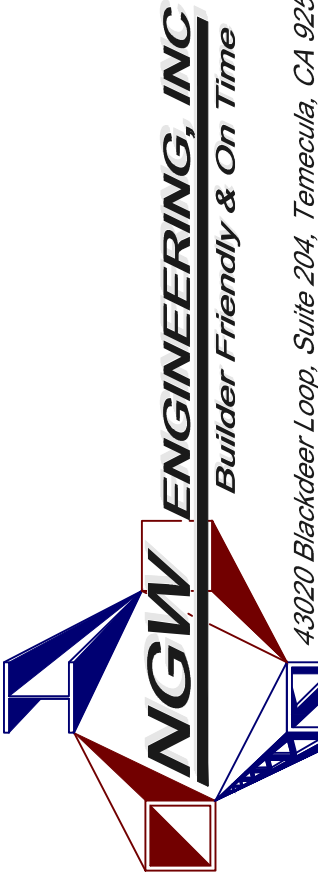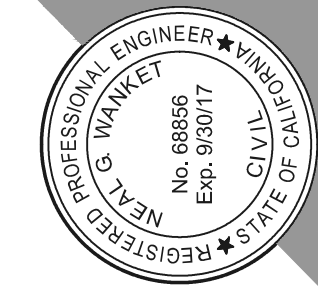

CLIENT: TERRY MOHR

TITLE: MOHR RESIDENCE ELEVATIONS
16806 PIERCE AVENUE
LAKE ELSINORE, CA 92530

DATE: 06-27-17
SCALE: 1/4" = 1'-0"
DRAWN BY: BJR/ JMM

PROJECT NUMBER:
17-0511-A&ST

SHEET NUMBER:
A-1 OF 1

ELEVATION PLAN