



The Dream Center Lake Elsinore
 114 E. Peck Street
 Lake Elsinore, Ca. 92530




Project: Dream Center
 Date: 1/16/18
 Revised: 1/17/18

ELEVATION

Project:

The Dream Center Lake Elsinore
114 E. Peck Street
Lake Elsinore, Ca. 92530

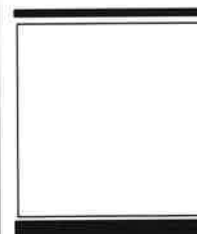



George McCurdy, structural Engineer
117 - A South Main Street
Lake Elsinore, Ca. 92530
951-674-9543, Litehousegeorge@yahoo.com

Project: Dream Center
Issue Date: 11-07-16
Revised Date: 04-05-17

Sheet Title:

Sheet No.:

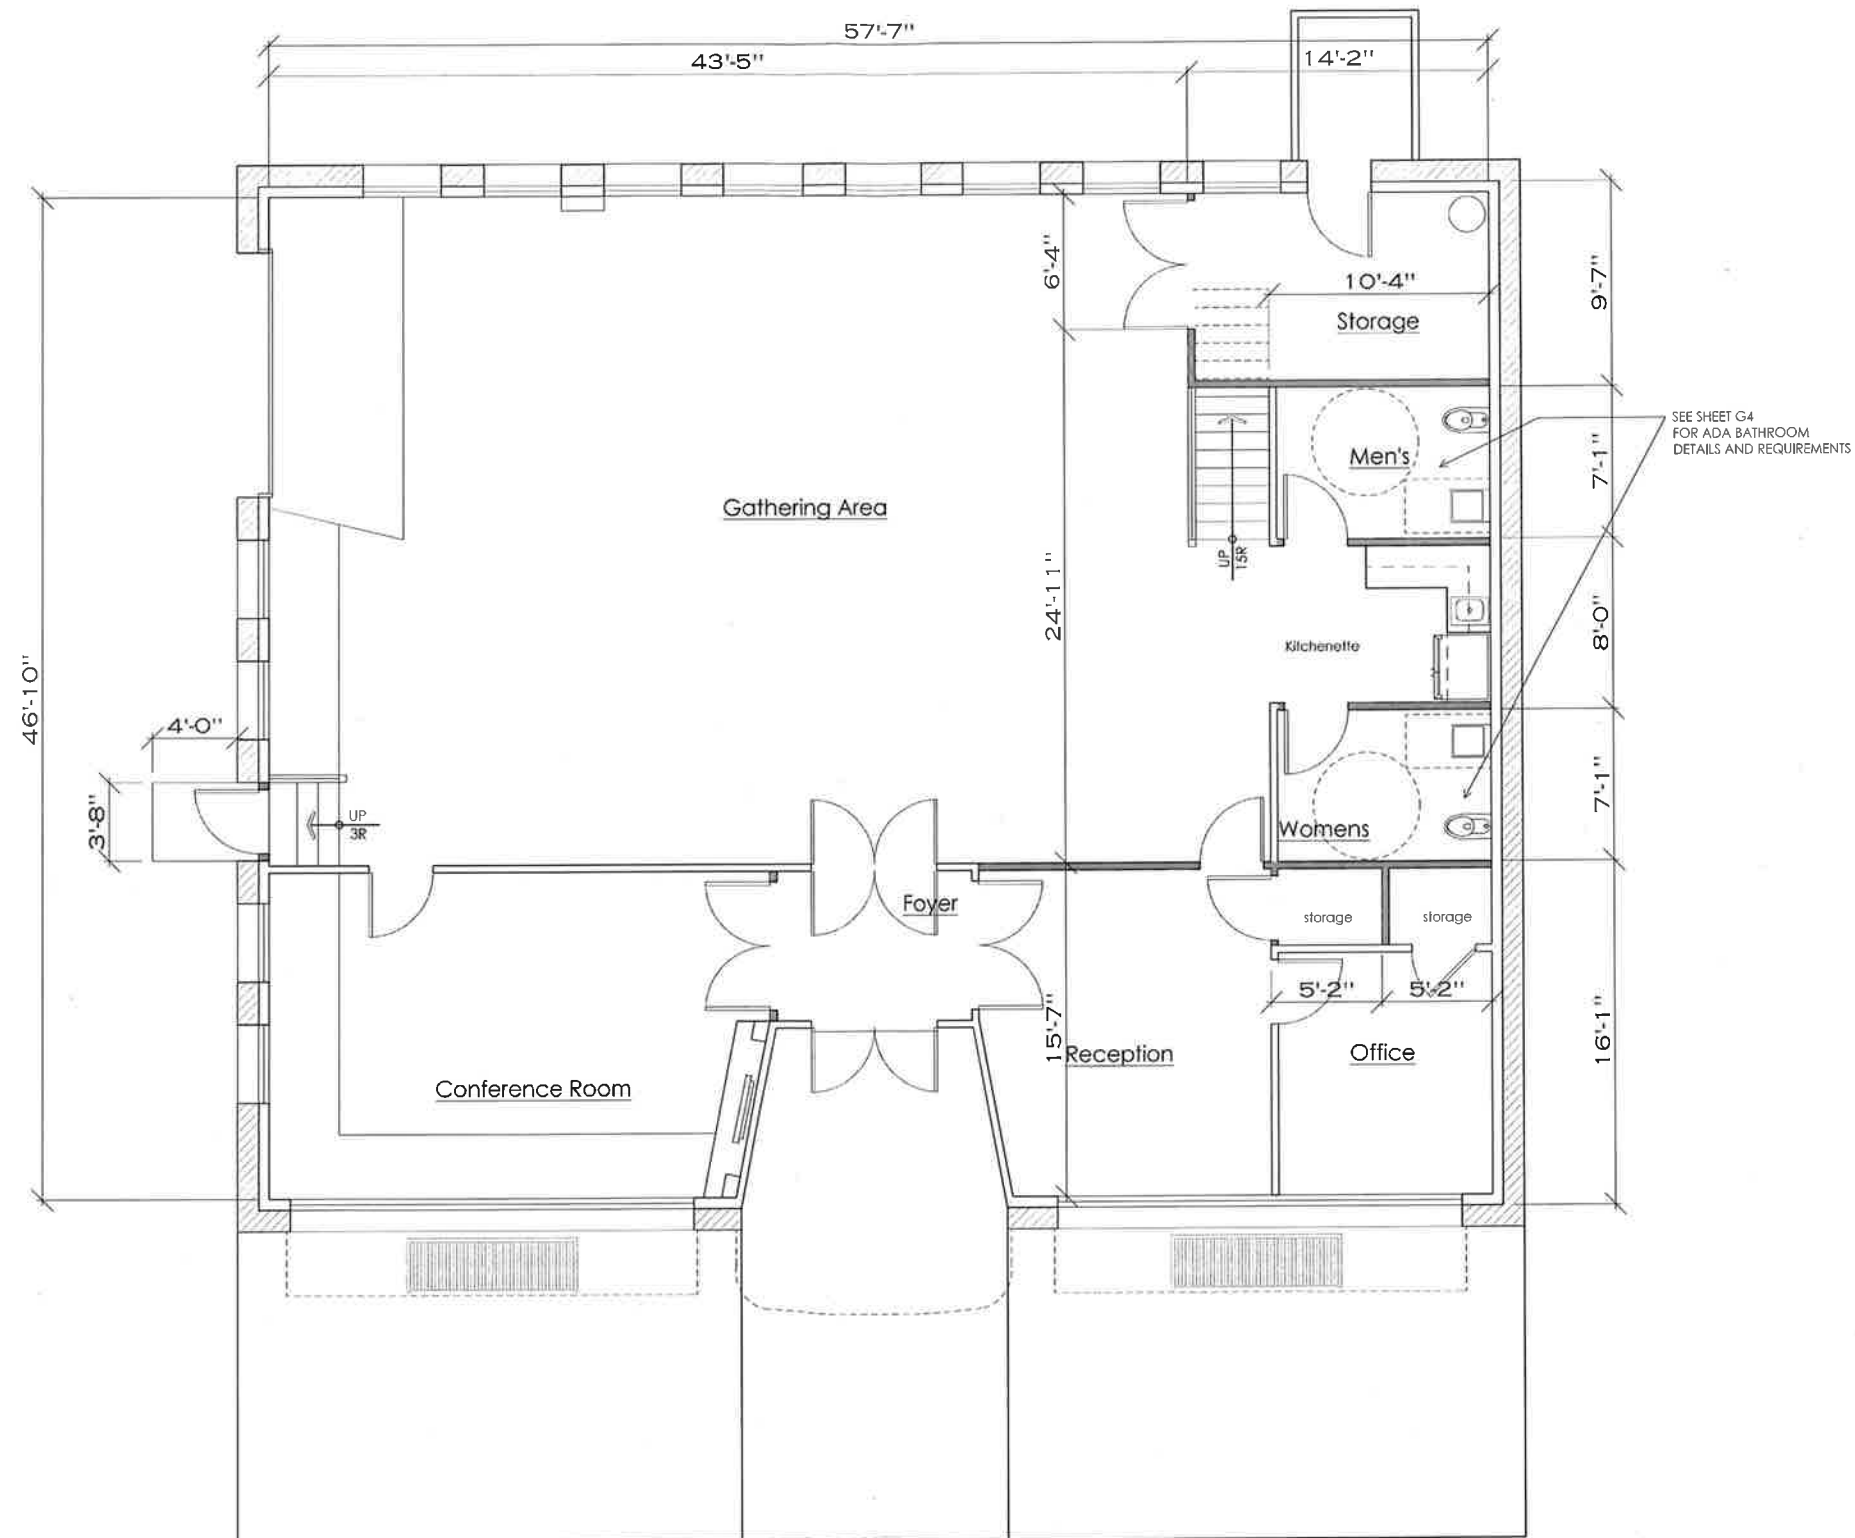


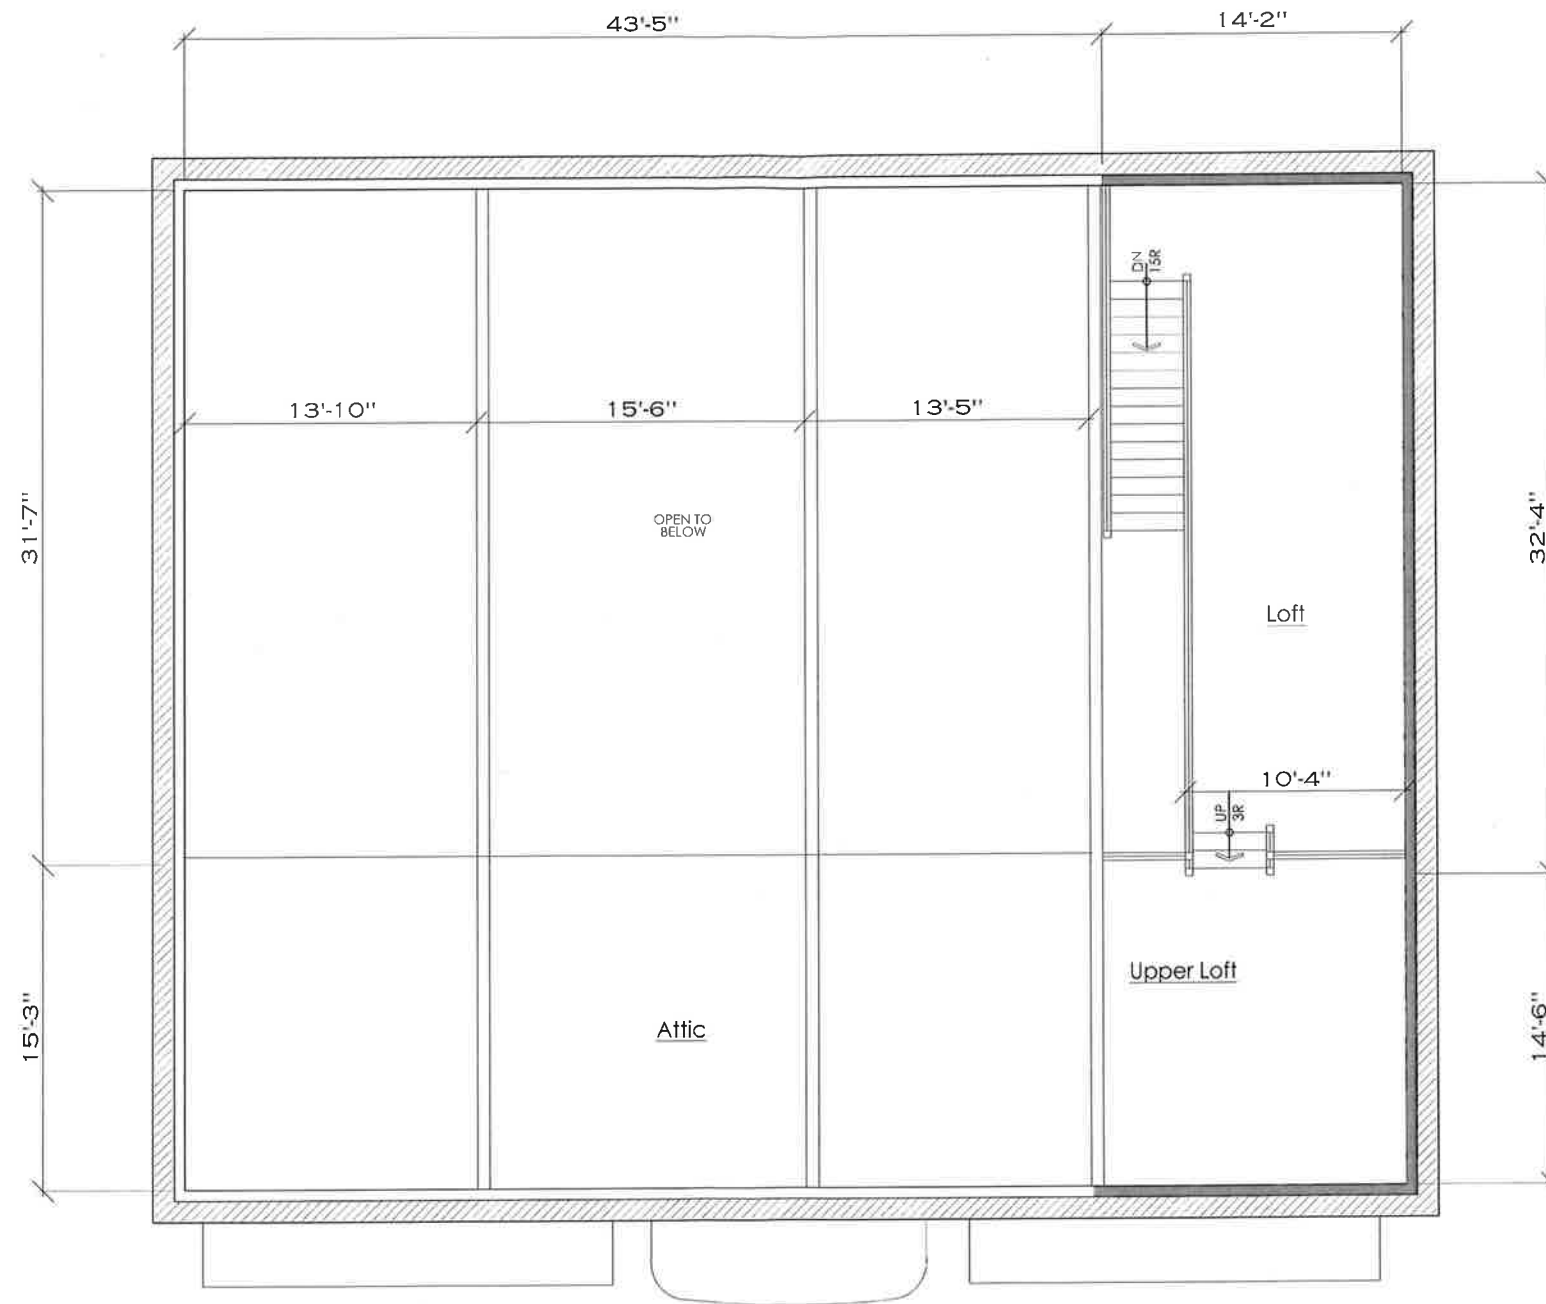

Building Dept. Corrections 04-05-17
Building Dept. Corrections 04-05-17

Project:

The Dream Center Lake Elsinore
114 E. Peck Street
Lake Elsinore, Ca. 92530

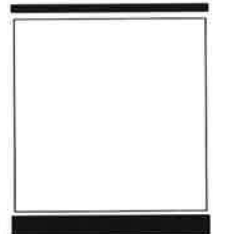

George McCurdy, structural Engineer
117 - A South Main Street
Lake Elsinore, Ca. 92570
951-674-9543, lighthousegeorge@yahoo.com

Project: Dream Center
Issue Date: 11-07-16
Revised Date: 04-05-17

Sheet Title:

SECOND FLOOR PLAN

Sheet No.:

