


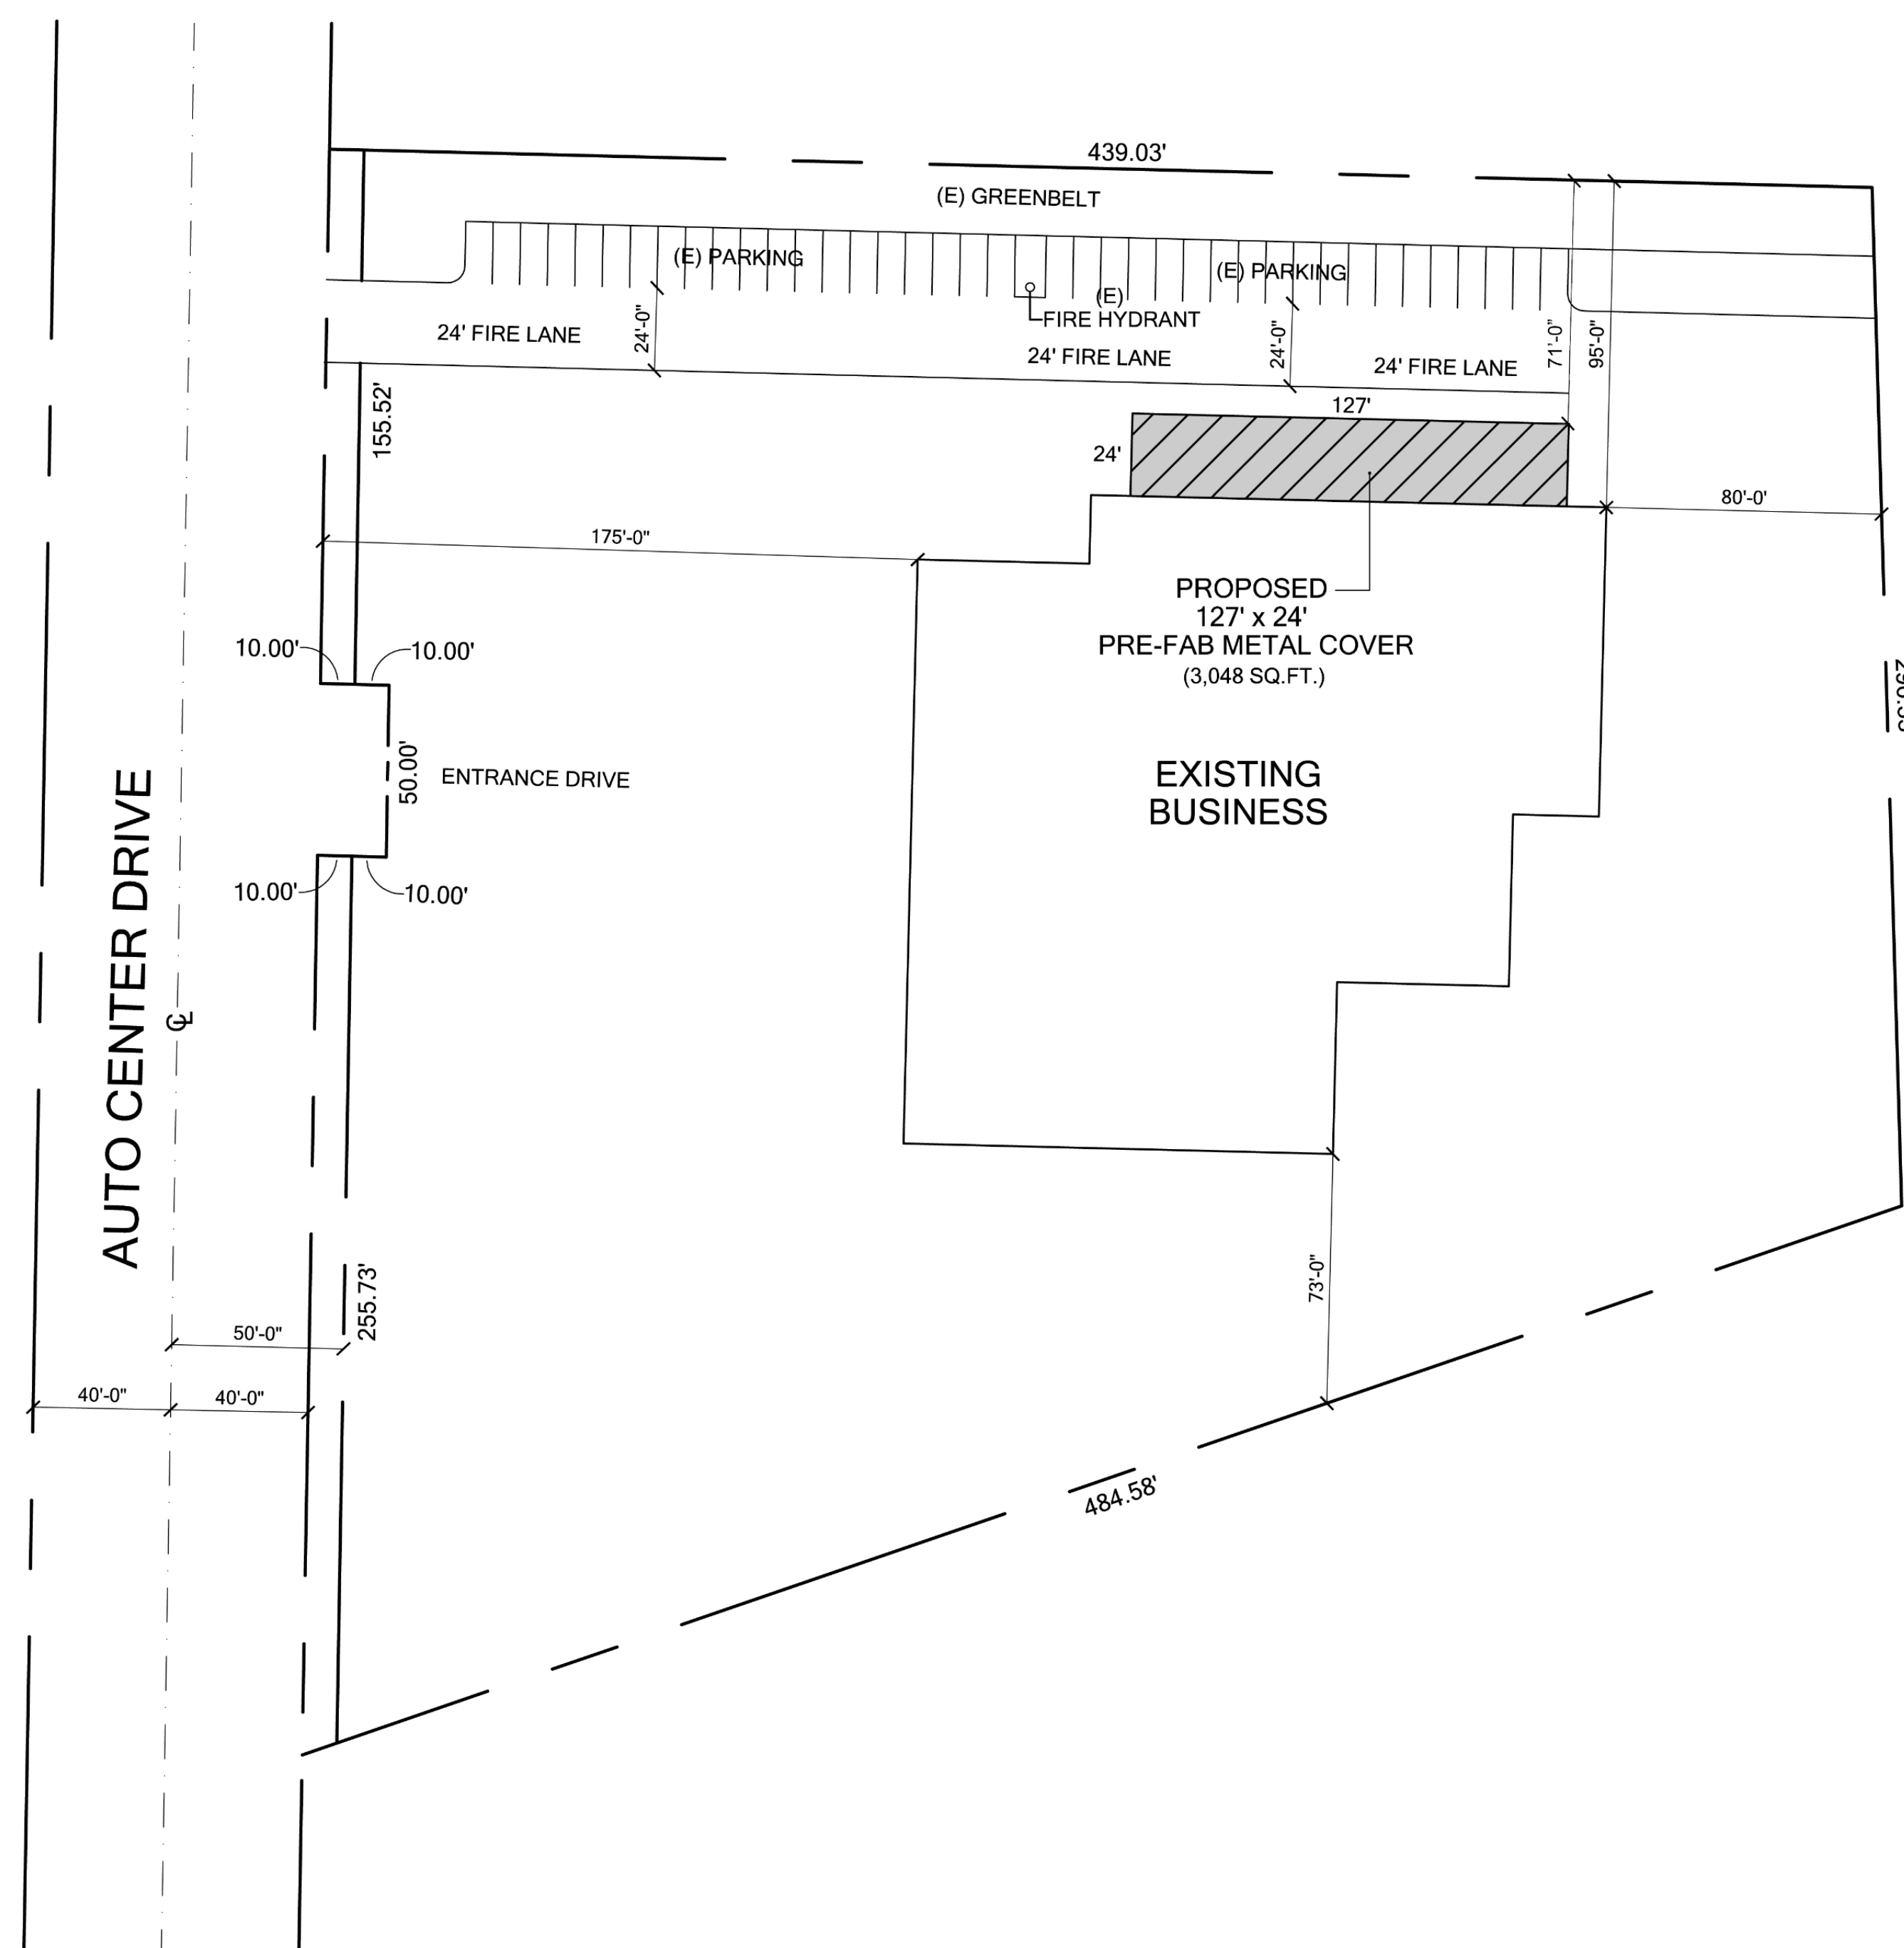

SCALE: 1"=20'-0"

[illegible]


BY	KYT
DATE	03/27/18
SCALE	1"=40'-0"
PROJECT: SITE PLAN	
A0	
SHEET	1 OF



LAKE ELSINORE FORD
31500 Auto Center Drive
Lake Elsinore, CA 92530

MATERIALS

2"x3" (A500) 14 Gauge Galvanized Tube
29 Gauge Painted Galvalume Panel
3/4" Tek Screws - Zinc Coated
1/2"x7" Strong Bolts

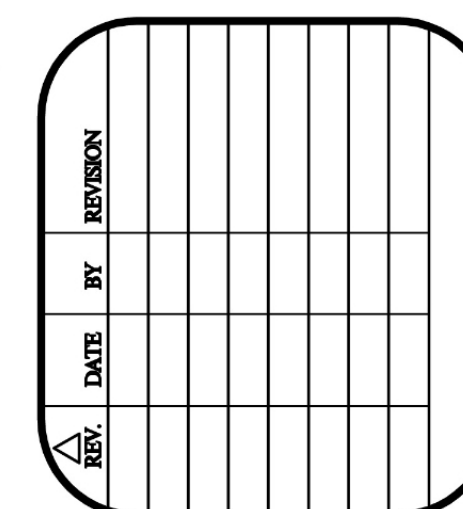



UNITED CARPORTS LLC

7280 Sycamore Canyon Blvd
Riverside, CA 92508

LAKE ELSINORE FORD
31500 Auto Center Drive
Lake Elsinore, CA 92530

BY	
DATE	
SCALE	
A1	
SHEET	1

SHEET

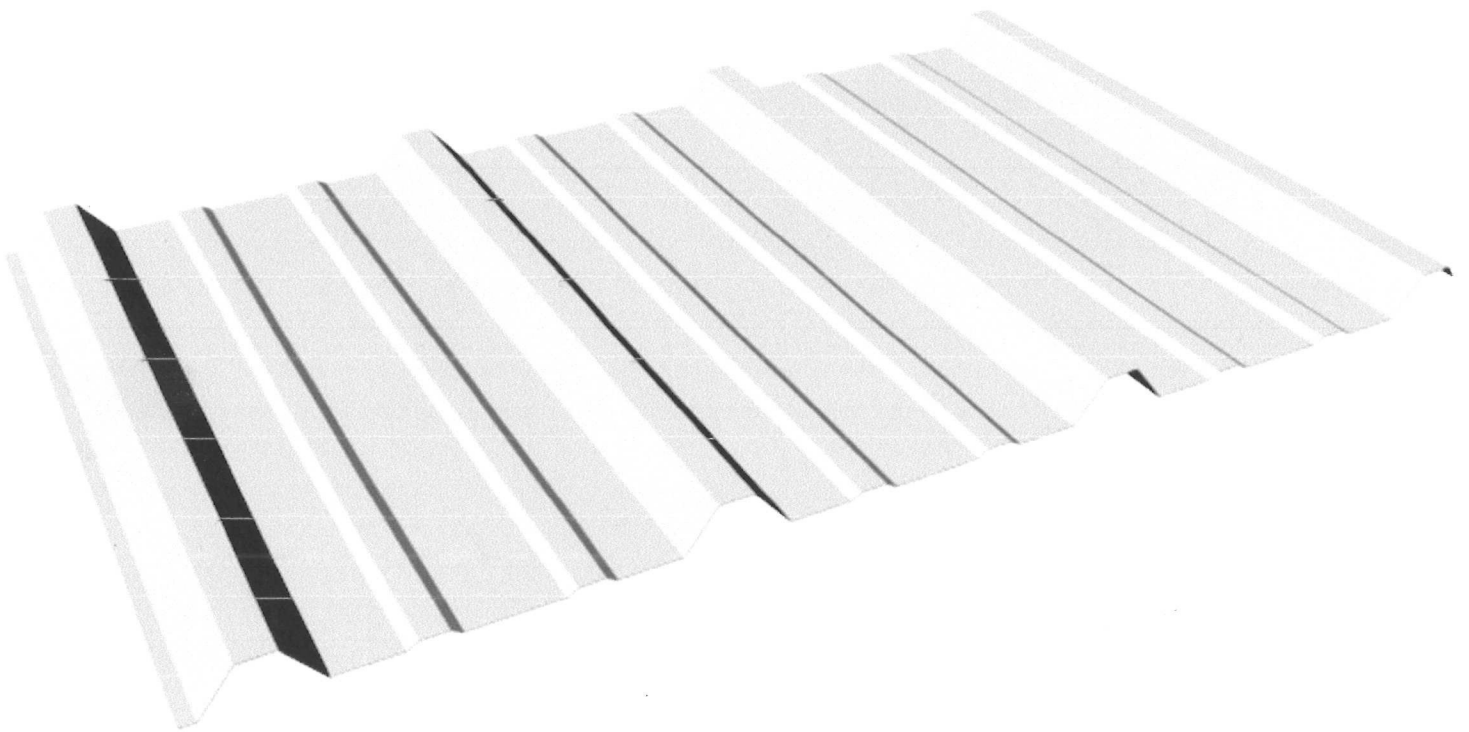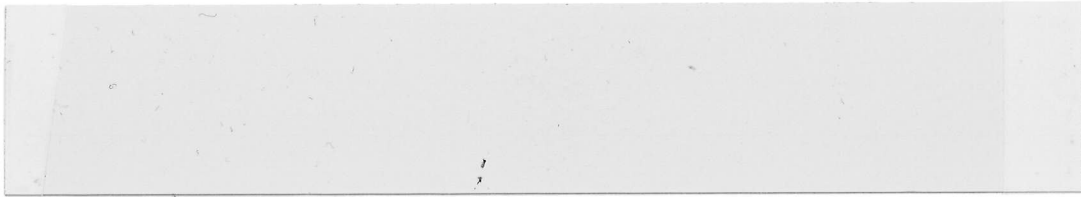

EXISTING

