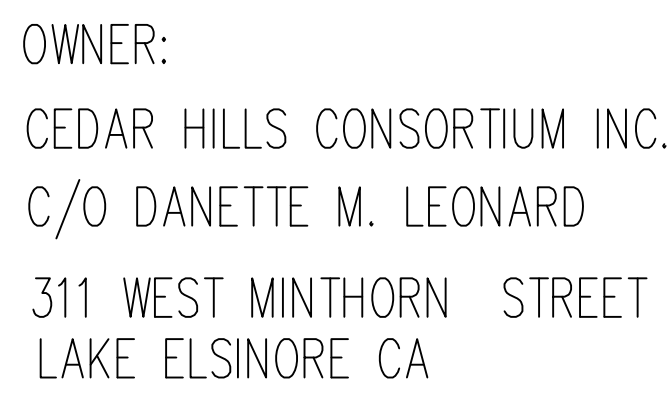


[illegible]

SCOPE OF WORK
EXISTING PLANS – CANNABIS BUSINESS
LICENSING LE

A-0.1	COVER SHEET & SITE PLAN
A-0.2	OCCUPANCY AND EGRESS PLAN
A-0.3	OCCUPANCY AND EGRESS PLAN
AD-1	DEMO FLOOR PLAN
A-1	PROPOSED FLOOR PLAN


EXISTING PARKING LOT

EXISTING BUILDING

OUTLET C.B..


FIRE HYDRANT

MINTHORN

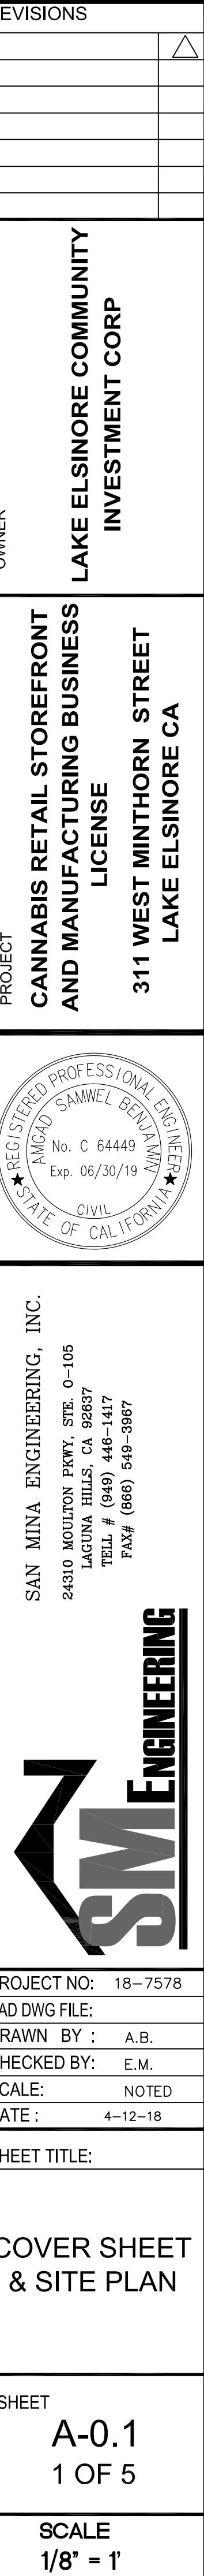

ROOM #	ROOM LABEL
①	BODY SHOP
②	BODY SHOP
③	FABRICATION SHOP
④	AUTO REPAIR
⑤	TILE SALE
⑥	METAL FABRICATION
⑦	AFTER MARKET ACCESSORIES

WALL LEGEND	
	INDICATES EXISTING STUD WALL TO REMAIN

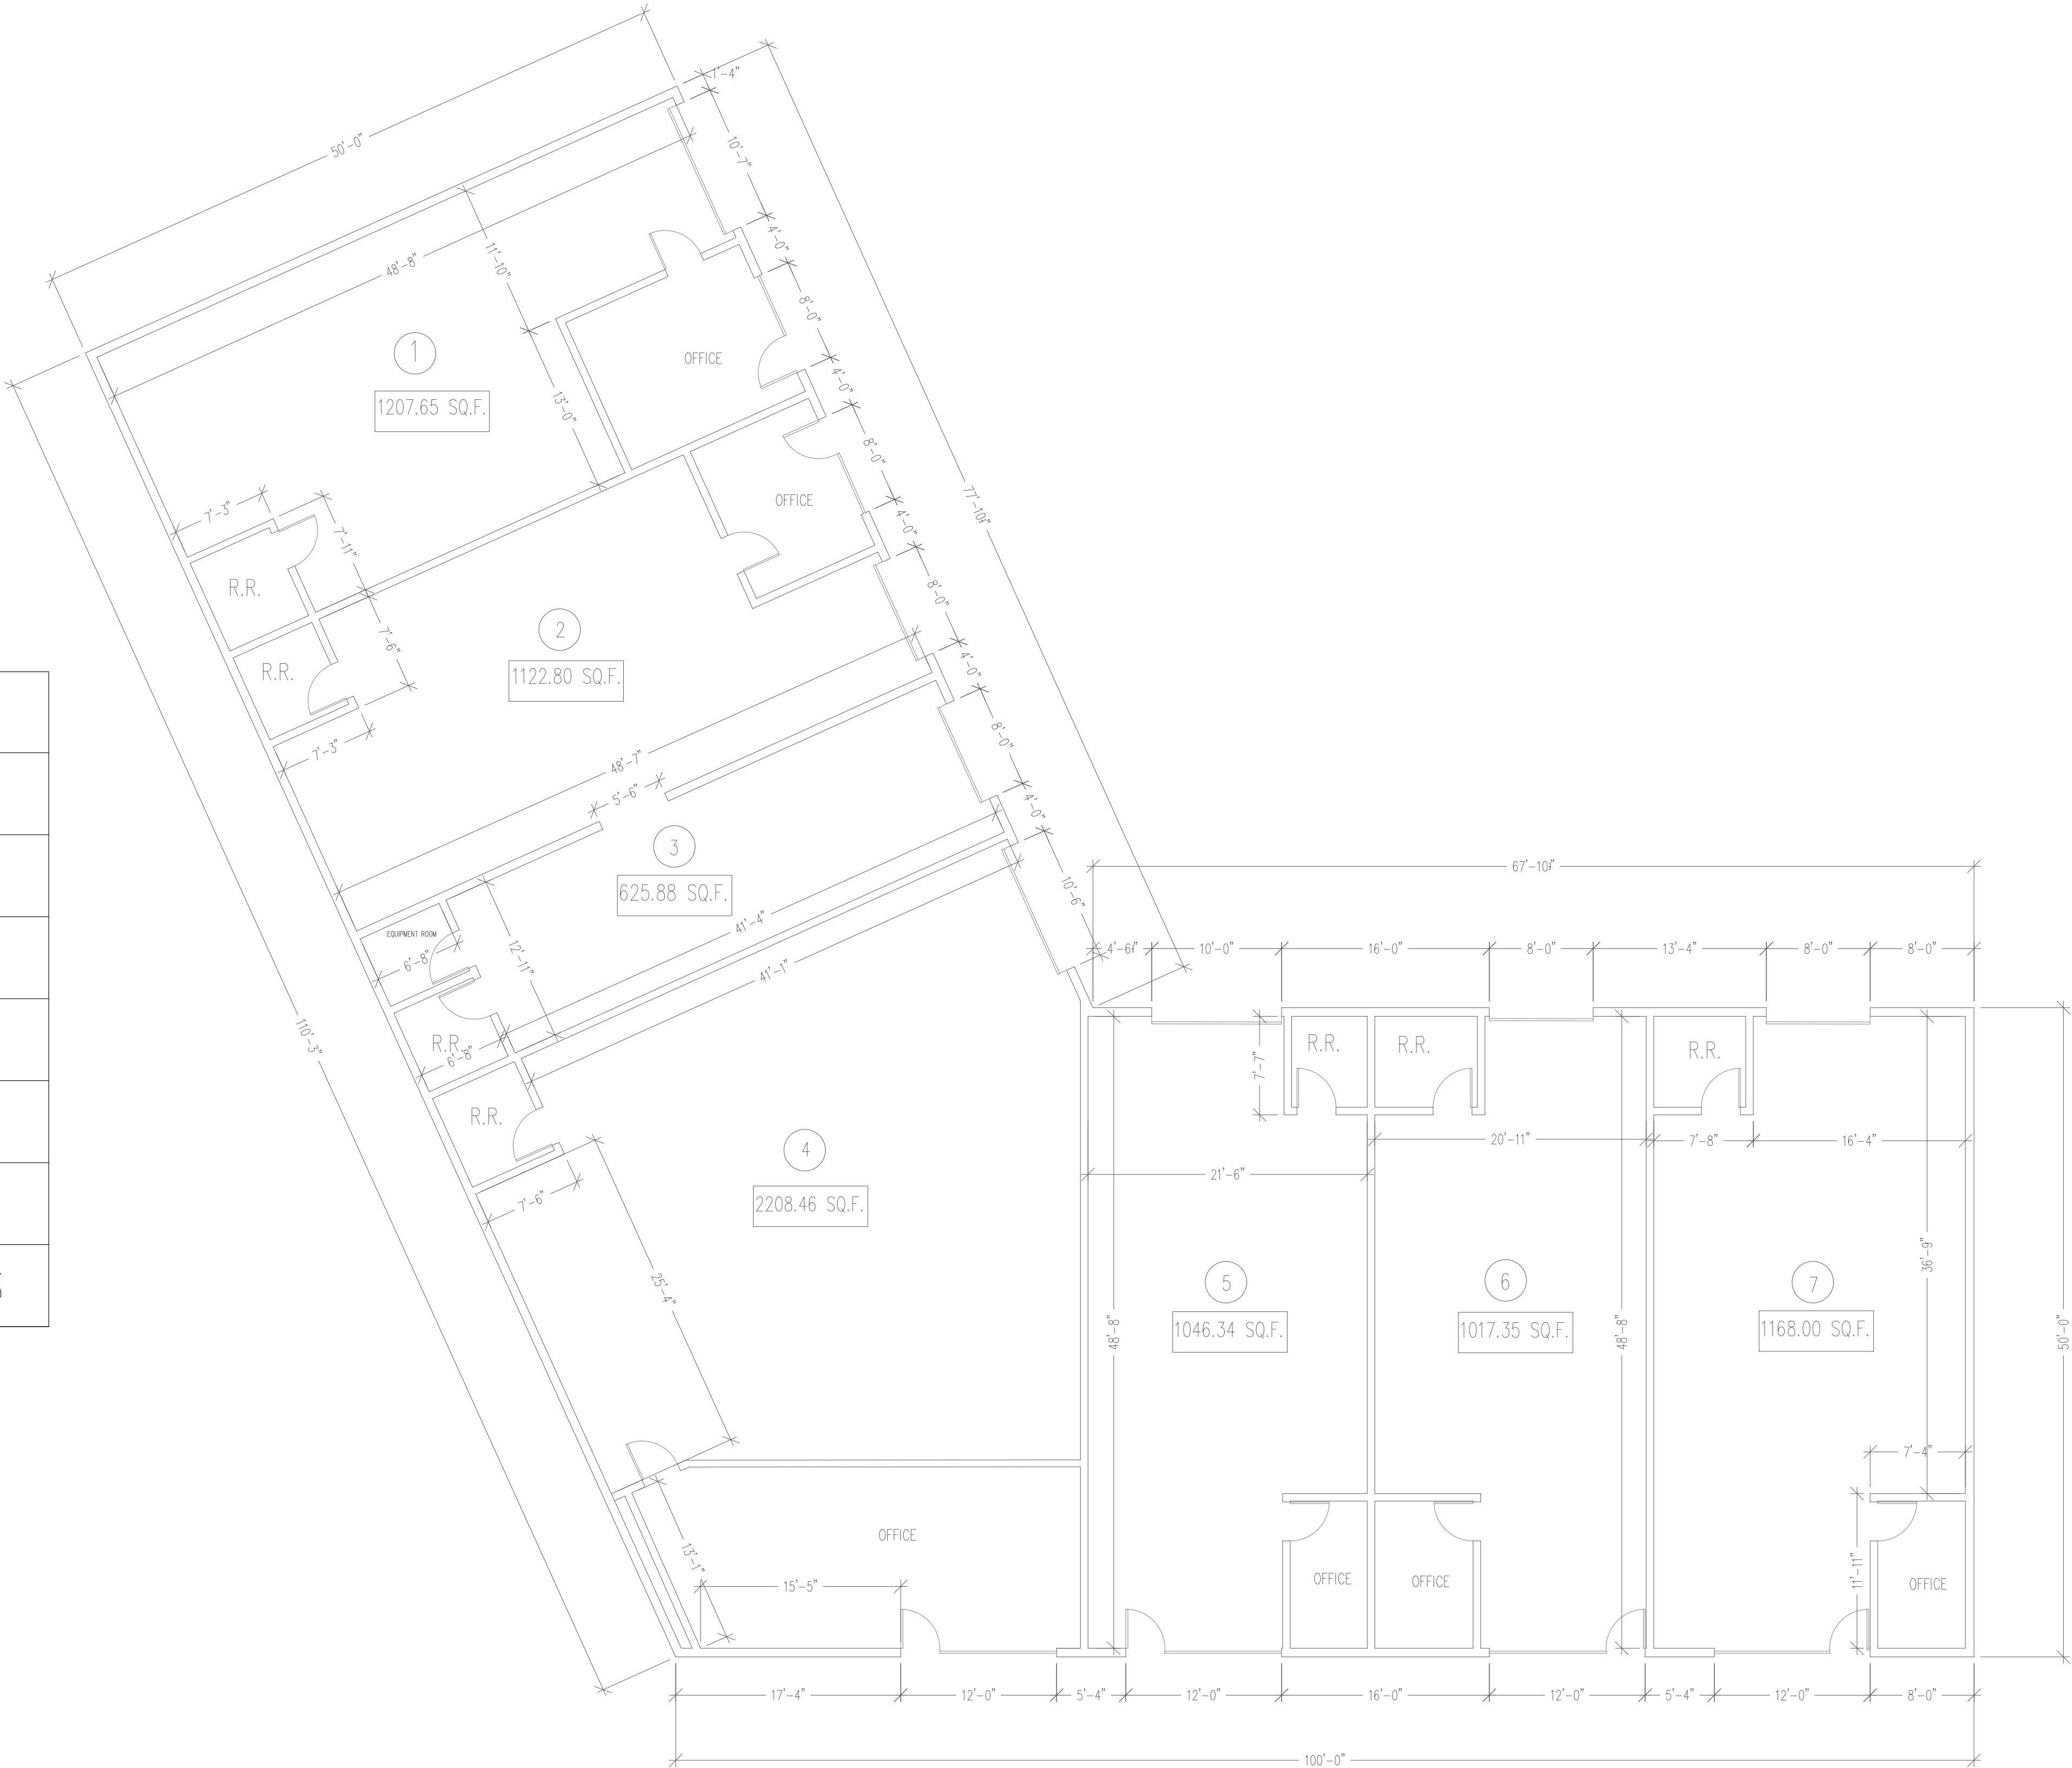

REVISIONS	

OWNER
CEDAR HILLS CONSORTIUM INC.
C/O DANETTE M. LEONARD
311 WEST MINTHORN STREET
LAKE ELSINORE CA

PROJECT
LAKE ELSINORE
COMMUNITY INVESTMENT
CORP



SAN MINA ENGINEERING, INC.
24310 MOULTON PKWY. STE. 0-105
LAGUNA HILLS, CA 92657
TELE # (949) 446-1417
FAX# (866) 549-3867




PROJECT NO:	18-7578
CAD DWG FILE:	
DRAWN BY :	A.B.
CHECKED BY:	E.M.
SCALE:	NOTED
DATE:	4-12-18

SHEET TITLE:

EXISTING
FLOOR PLAN

SHEET
A-2
2 OF 3

SCALE
1/8" = 1'

 
	INDICATES NEW 2X6 @ 16" O.C. STUD WALL
	INDICATES REMOVE EXISTING STUD WALL
	INDICATES EXISTING STUD WALL TO REMAIN



REVISIONS

OWNER
CEDAR HILLS CONSORTIUM INC.
C/O DANETTE M. LEONARD
311 WEST MINTHORN STREET
LAKE ELSINORE CA

PROJECT
LAKE ELSINORE
COMMUNITY INVESTMENT
CORP

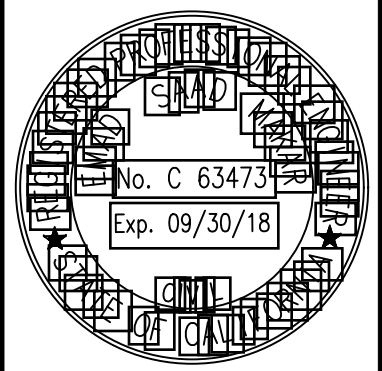

STATEMENT OF WORK FOR THE
2018-2019 FISCAL YEAR
FOR THE
LAKE ELSINORE COMMUNITY INVESTMENT CORP.
FOR THE FISCAL YEAR 2018-2019



PROJECT NO: 18-7578
CAD DWG FILE:
DRAWN BY: A.B.
CHECKED BY: E.M.
SCALE: NOTED
DATE: 4-12-18

SHEET TITLE:

NEW
FLOOR PLAN

SHEET
A-3
3 OF 3

SCALE
1/8" = 1'