PLATE OR PROPERTY LINE

PLAS PLASTER

PLYWD PLYWOOD

RWD REDWOOD

SCHED SCHEDULE(D)

SOUTH SHTNG SHEATHING

SPEC SPECIFICATION

STD STANDARD

STL STEEL

SIMILAR

SSTL STAINLESS STEEL

FURNISHED BY IIT

OTHERS, TO BE

**INSTALLED BY** 

CONTRACTOR

FIRE R DRAIN

FINISHED FLOOR

FINISHED GRADE

FE(C) EXTINGUISHER (+

FLAT HEAD

FLOW LEVEL

FLOOR FIELD NAILING

FACE OF FINISH

FOOT OR FEET

FACE OF MASONRY

FACE OF PLYWOOD

FACE OF CONCRETE

FLASHING

FOS FACE OF STUD

CABINET)

OWNER OR

PLAM PLASTIC LAMINATE

PRESSURE

PTDF TREATED DOUGLAS

**ROOF DRAIN** 

ROUND HEAD

PAINT (NUMBER)

POC POINT OF CONNECTION

ROUGH OPENING

# GREEN ORIGINS LE



SHEET INDEX (PLANNING CUP) Number **Sheet Name** 0 PLANNING TITLE SHEET **EXISTING SITE PLAN EXISTING ENLARGED SITE PLAN EXISTING FLOOR PLAN** PROPOSED FLOOR PLAN **EXISTING ROOF PLAN EXISTING ELEVATIONS EXISTING SECTIONS** FACILITY USE PLAN SECURITY PLAN FIRE EXIT & PROTECTION PLAN

13743 VENTURA BLVD SUITE 270

PROJECT NAME / ADDRESS GREEN ORIGINS LE 504 Central Avenue Lake Elsinore, CA 92530

CLIENT GOLE INDUSTRIES LLC dba **GREEN ORIGINS LE** 

504 Central Avenue, Lake Elsinore, CA 92530

**CUP** Application

REVISIONS Description

## PROJECT SUMMARY

OTAL GROSS FLOOR AREA

REQUIRED PROVIDED

PARKING OFFICE AREA

CITY:

**ELECTRIC:** 

DISPENSARY PARKING REQUIRED (1/250) MANUFACTURING

TOTAL REQUIRED PARKING

TOTAL PARKING PROVIDED

LOT COVERAGE (LANDSCAPE) = 26.8%

= 6,585 SF

= 6,141 SF

= 497 SF

= 1,264 SF

= 3,856 SF

= 1.99 SPACES

= 5.01 SPACES

= 7.71 SPACES

= 14.71 (15 SPACES)

= 21 SPACES (2 ADA)

= 24.7%

= 1.11

= 1

#### PROJECT INFORMATION

504 CENTRAL AVENUE, LAKE ELSINORE, CA 92530 PROJECT ADDRESS 377-420-002-3 MAP BOOK: PAGE/BLOCK: 420 PARCEL: CHECK DIGIT

GROSS LOT/PARCEL SIZE: 0.56 AC = APPOX 24,500 SFV-N SPRINKLERED

OCCUPANCY CLASS:

HAZARD SEVERITY ZONE: STORIES:

ZONING:

**BUILDING HEIGHT:** 24'-0" (28'-0" MAX)

<u>BUILDING O - SINGLE TENANT</u>

LOT COVERAGE TRASH ENCLOSURES

PARKING REQUIRED (1/250)

PARKING REQUIRED (1/500)

LANDSCAPING LANDSCAPE AREA

#### CONSULTANTS

13743 VENTURA BLVD., STE.270

E-MAIL: ATELIERARCHITECTS@SBCGLOBAL.NET

SHERMAN OAKS, CA 91423

**ATELIER ARCHITECTS** 

**FARSHAD AZARNOUSH** 

PHONE: (818) 788-6522

NOT TO SCALE

#### CODE INFORMATION

BUILDING O

504 CENTAL AVENUE

LAKE ELSINORE, CA 92530

#### 2016 (CBC) CALIFORNIA BUILDING CODE.(Volume I & II)

2016 (CPC) CALIFORNIA PLUMBING CODE. 2016 (CEC) CALIFORNIA ELECTRICAL CODE.

2016 (CMC) CALIFORNIA MECHANICAL CODE 2016 (CFC) CALIFORNIA FIRE CODE 2016 CALIFORNIA ENERGY CODE.

2016 CALIFORNIA GREEN BUILDING STANDARDS CODE.

2016 CALIFORNIA RESIDENTIAL CODE. 2016 CALIFORNIA ADMINISTRATIVE CODE.

2016 CALIFORNIA EXISTING BUILDING CODE. 2016 CALIFORNIA HISTORICAL CODE

2016 CALIFORNIA REFERENCED STANDARDS CODE. CITY OF LAKE ELSINORE MUNICIPAL CODE

# ATTENTION OWNERS/CONTRACTORS

#### ATTENTION OWNERS/ CONTRACTORS 1) IT IS THE RESPONSIBILITY OF THE GENERAL AND SUB CONTRACTORS TO CAREFULLY EXAMINE ALL PLANS (ARCHITECTRAL, STRUCTURAL, GRADING, ELECTRICAL, MECHANICAL, ETC.), NOTES, SPECIFICATIONS, AND FIELD CONDITIONS PRIOR TO ANY BID, SIGNING OF CONTRACTS, AND COMMENCING OF CONSTRUCTION. 2) ANY QUESTION IN RELATION TO CLARIFICATION, OMISSION, AND DISCREPANCY SHOULD

BE DIRECTED TO THE ARCHITECT OF RECORD. 3) NO CONTRACT SHALL BE SIGNED AND CONSTRUCTION SHALL NOT PROCEED BEFORE ALI CLARIFICATIONS, QUESTIONS, ETC. HAVE BEEN ANSWERED BY ARCHITECT. 4) THE ARCHITECT AND OWNER ARE NOT RESPONSIBLE FOR ANY EXTRA CHARGE / COST CAUSED BY THE CONTRACTOR'S FAILURE TO CLARIFY ISSUES PRIOR TO BIDDING AND

5) CONTRACTOR MAY PROVIDE ONLY PRELIMINARY BIDS BASED ON THIS PLAN IF THIS IS NOT APPROVED AND STAMPED BY THE CITY. FINAL BIDS SHALL BE BASED ON APPROVED PLANS ONLY. IF NO GENERAL CONTRACTOR IS RETAINED FOR THE JOB, KNOWLEDGEABLE PROJECT MANAGER, JOB SUPERVISOR TO ACT AS HIS AGENT AND ASSUME ALL RESPONSIBILITIES.

) ALL IDEAS, DESIGNS, ARRANGEMENTS, AND PLANS INDICATED OR REPRESENTED IN THIS DRAWING ARE OWNED BY, AND THE PROPERTY OF ATELIER ARCHITECTS, AND WERE CREATED, EVOLVED AND DEVELOPED FOR USE ON, AND IN CONNECTION WITH, THE SPECIFIED PROJECT. NONE OF SUCH IDEAS, DESIGNS, AND ARRANGEMENTS OR PLANS SHALL BE USED WITHOUT THE WRITTEN PERMISSION OF ATELIER ARCHITETS. 2) WRITTEN DIMENSIONS ON THESE DRAWINGS SHALL HAVE PRECEDENCE OVER SCALED. DIMENSIONS. CONTRACTOR SHALL VERIFY AND BE RESPONSIBLE FOR ALL DIMENSIONS AND CONDITIONS ON THE JOB AND THIS OFFICE MUST BE NOTIFIED OF ANY AND ALL VARIANCES FROM THE DIMENSIONS AND CONDITIONS SHOWN BY THESE DRAWINGS.

#### UTILITY PROVIDERS

CITY OF LAKE ELSINORE (951-674-3124) SOUTHERN CALIFORNIA EDISON CO. (800-655-4555)

GAS: SOUTHERN CALIFORNIA GAS CO. (909-335-7660) SEWER: EVM WATER DISTRICT (951-674-3146)

**TELEPHONE:** SOUTHERN CA TELEPHONE COMPANY (951-693-1880) WATER: ELSINORE VALLEY MUNICIPAL WATER DISTRICT

(951-674-3146)

WASTE: CR & R Solid Waste & Receycling Service (800-755-8112) DATA: SPECTRUM (844-316-8554)

### SCOPE OF WORK

TENANT IMPROVEMENT OF AN EXISTING BUILDING ("O") TO A CANNABIS FACILITY WITH CULTIVATION, DISTRIBUTION, AND A DISPENSARY.

THE GENERAL CONTRACTOR SHALL VERIFY ALL CONSTRUCTION DOCUMENT.
SITE DIMENSIONS AND CONDITIONS, AND ALL EXISTING UTILITY LOCATION
AND SHALL NOTIFY ATELIER ARCHITECTS OF ANY DISCREPANCIES OR
INCONSISTANCIES PRIOR TO STARTING WORK.


TITLE SHEET

DRAWING TITLE

DRAWING INFO


PROJECT NUMBER 04/03/2018 12" = 1'-0" PRINT DATE: 4/11/2018 9:45:31 AM

SHEET

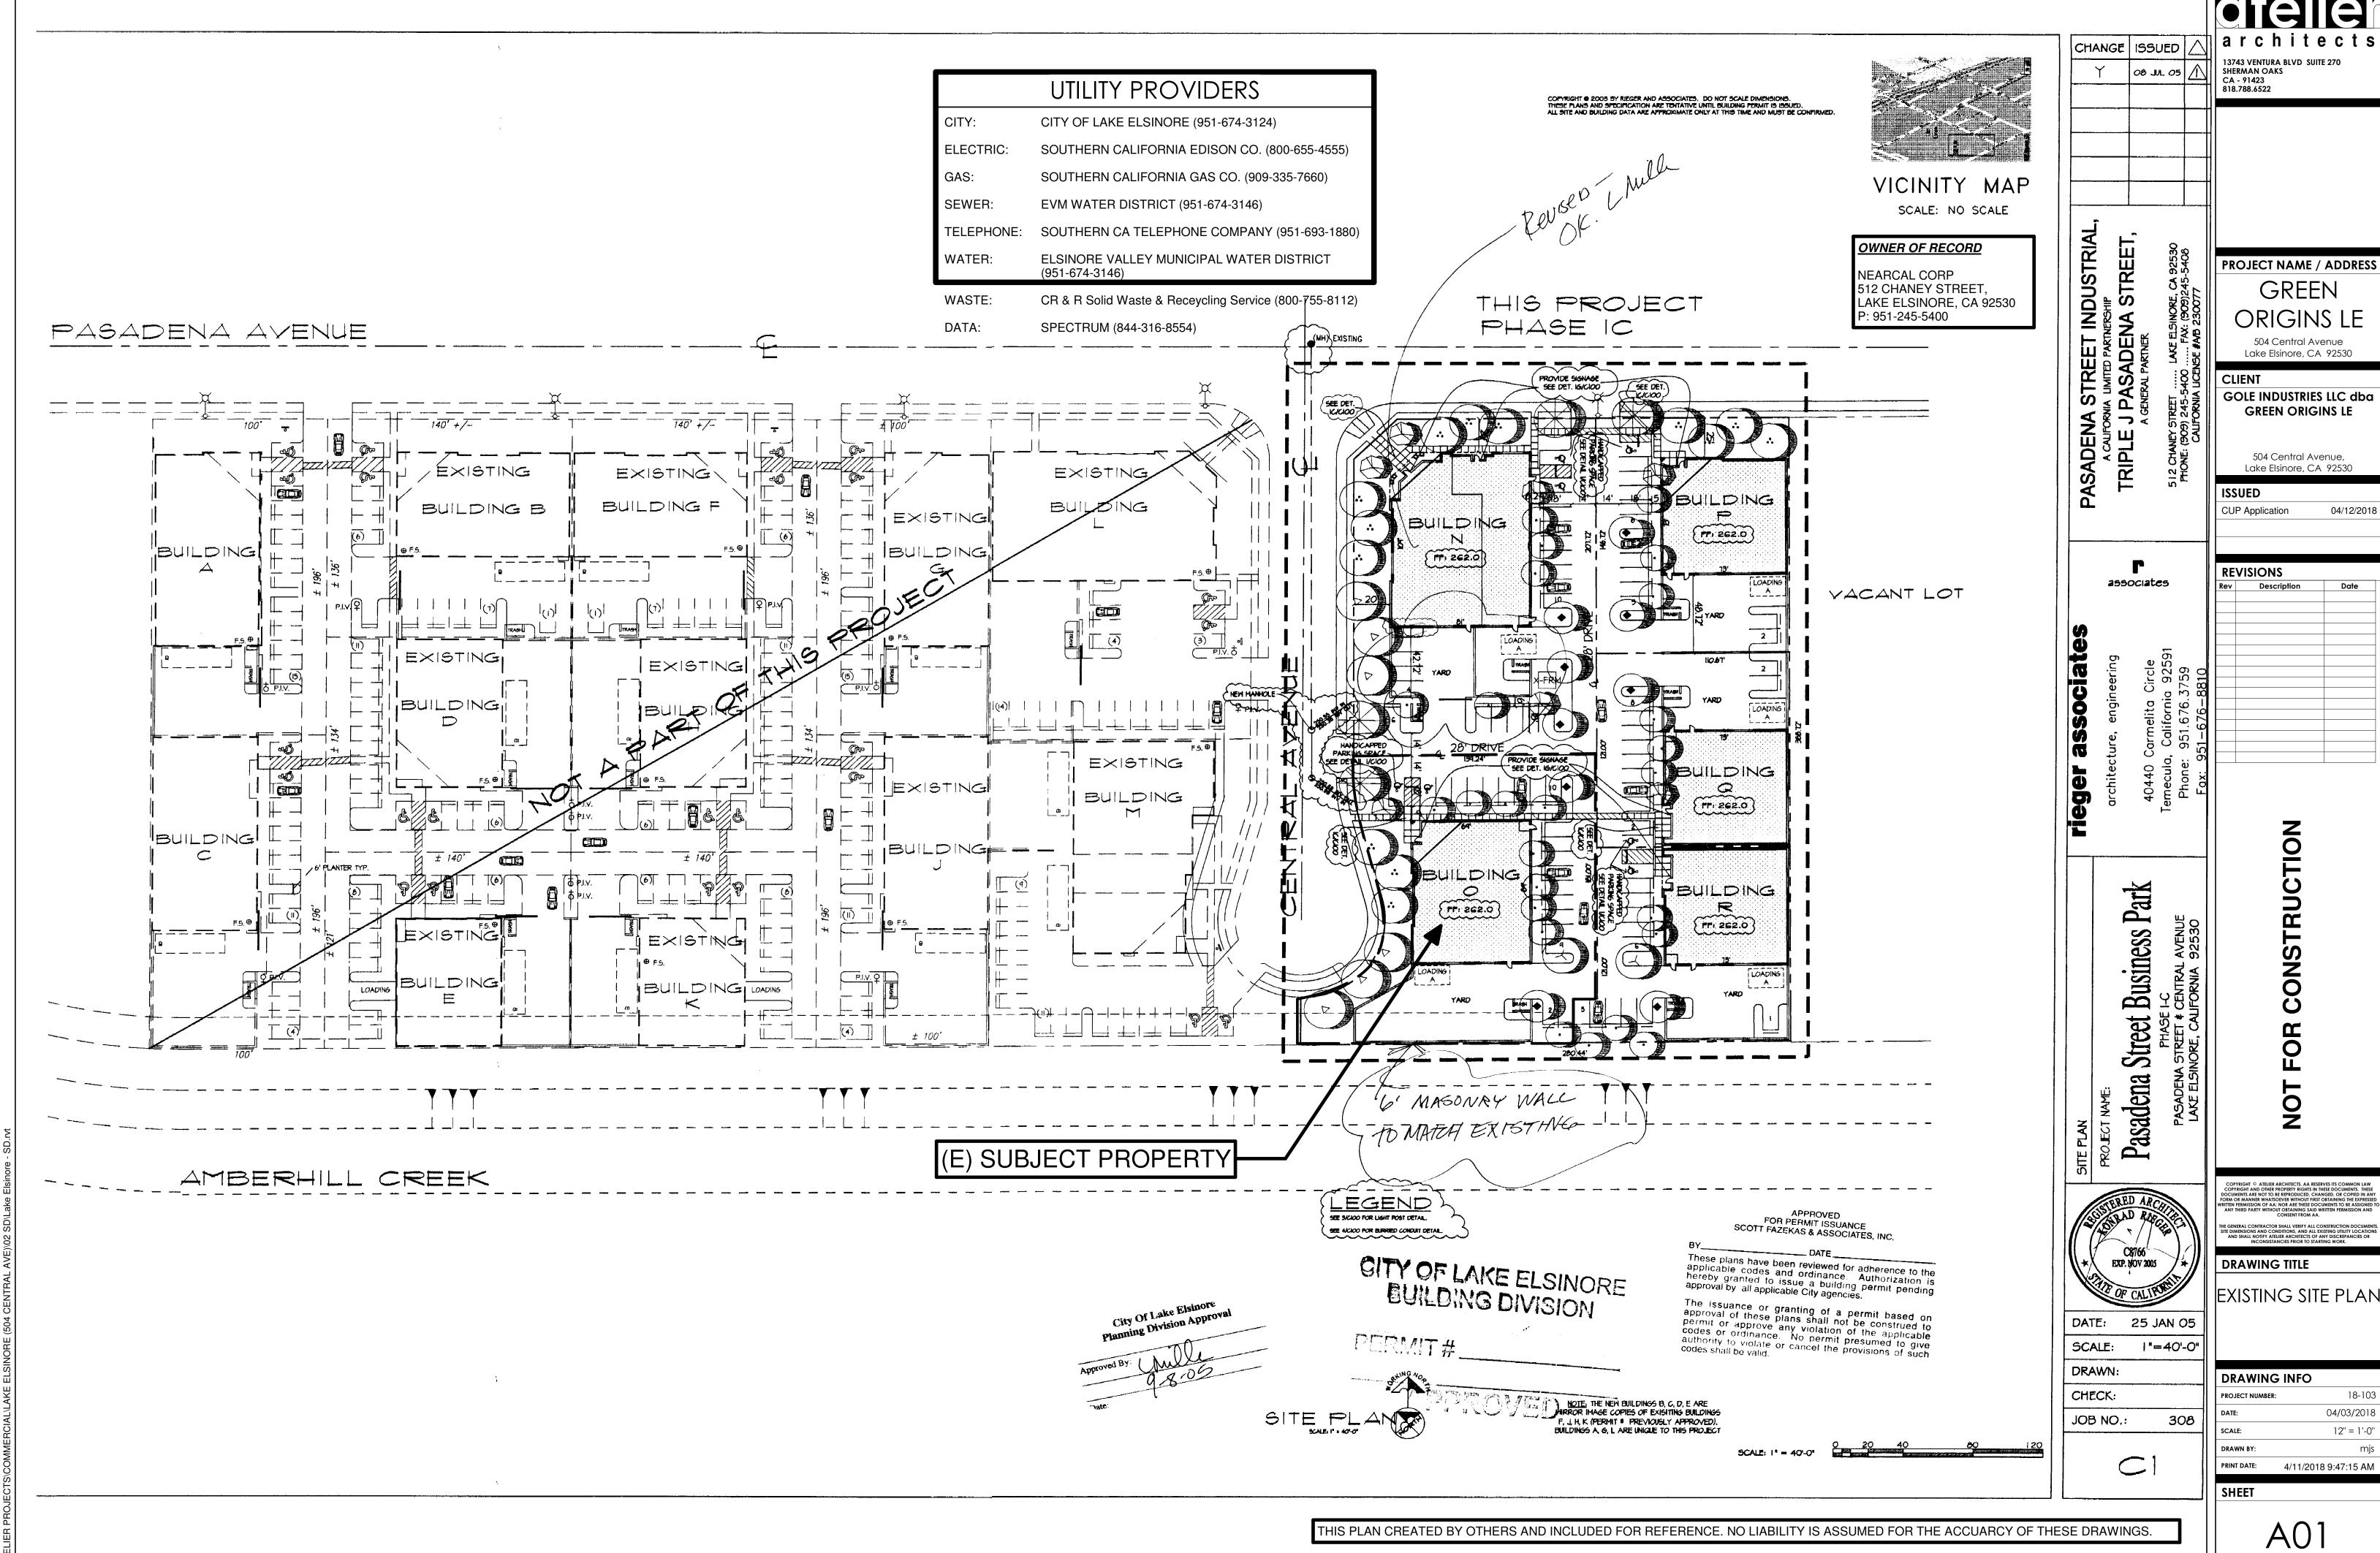

EXISTING SITE PLAN

18-103 04/03/2018 12" = 1'-0" 4/11/2018 9:47:15 AM

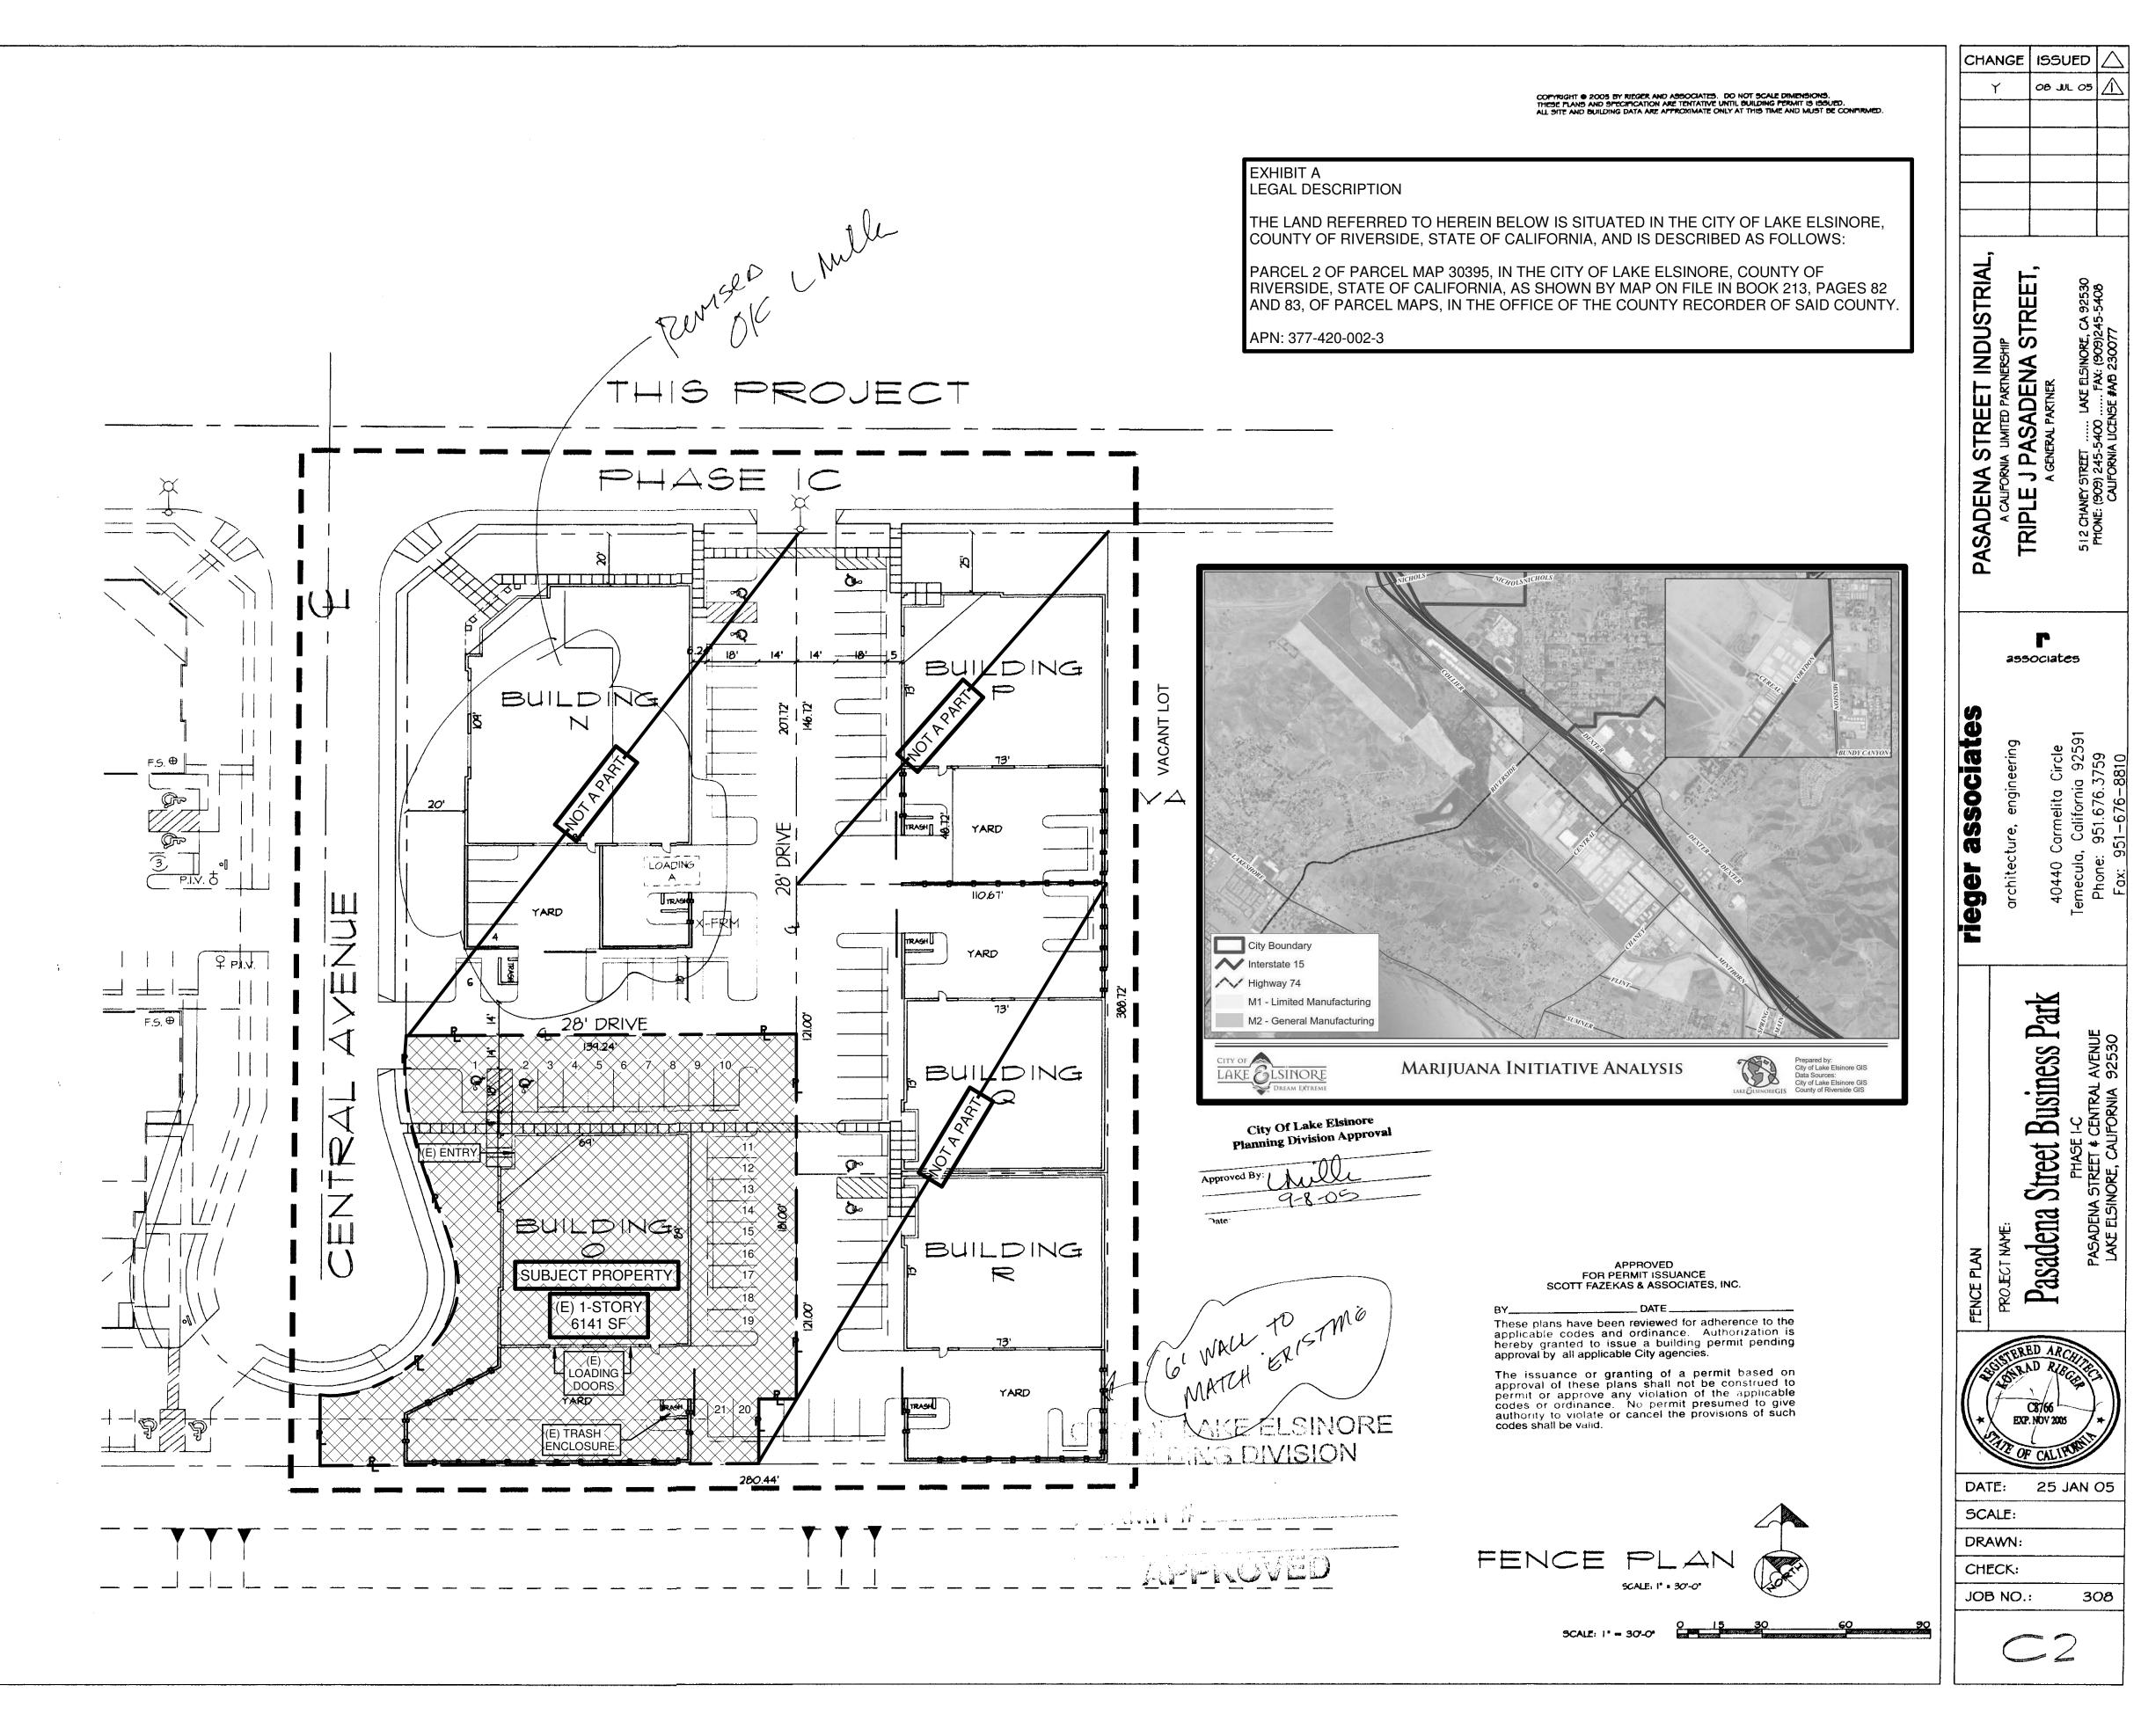

architects

13743 VENTURA BLVD SUITE 270
SHERMAN OAKS
CA - 91423
818.788.6522

PROJECT NAME / ADDRESS

GREEN

ORIGINS LE

504 Central Avenue

CLIENT
GOLE INDUSTRIES LLC dba
GREEN ORIGINS LE

Lake Elsinore, CA 92530

504 Central Avenue,

ISSUED

CUP Application 04/12

Lake Elsinore, CA 92530

REVISIONS

Rev Description Date

**JOT FOR CONSTRUCTION** 

COPYRIGHT (\*\*) ATELIER ARCHITECTS, AA RESERVES ITS COMMON LAW COPYRIGHT AND OTHER PROPERTY RIGHTS IN THESE DOCUMENTS. THESE DOCUMENTS ARE NOT TO BE REPRODUCED, CHANGED, OR COPIED IN ANY FORM OR MANNER WHATSOEVER WITHOUT FIRST OBTAINING THE EXPRESSED (RITTEN PERMISSION OF AS, NOR ARE THESE DOCUMENTS TO BE ASSIGNED TO ANY THIRD PARTY WITHOUT OBTAINING SAID WRITTEN PERMISSION AND CONSENT FROM AA.

THE GENERAL CONTRACTOR SHALL VERIFY ALL CONSTRUCTION DOCUMENTS SITE DIMENSIONS AND CONDITIONS, AND ALL EXISTING UTILITY LOCATIONS AND SHALL NOTIFY ATELIER ARCHITECTS OF ANY DISCREPANCIES OR INCONSISTANCIES PRIOR TO STARTING WORK.

DRAWING TITLE

EXISTING ENLARGED SITE PLAN

 DRAWING INFO

 PROJECT NUMBER:
 18-103


 DATE:
 04/03/2018


 SCALE:
 1" = 30'-0"

 DRAWN BY:
 Author

 PRINT DATE:
 4/11/2018 9:48:17 AM

SHEET

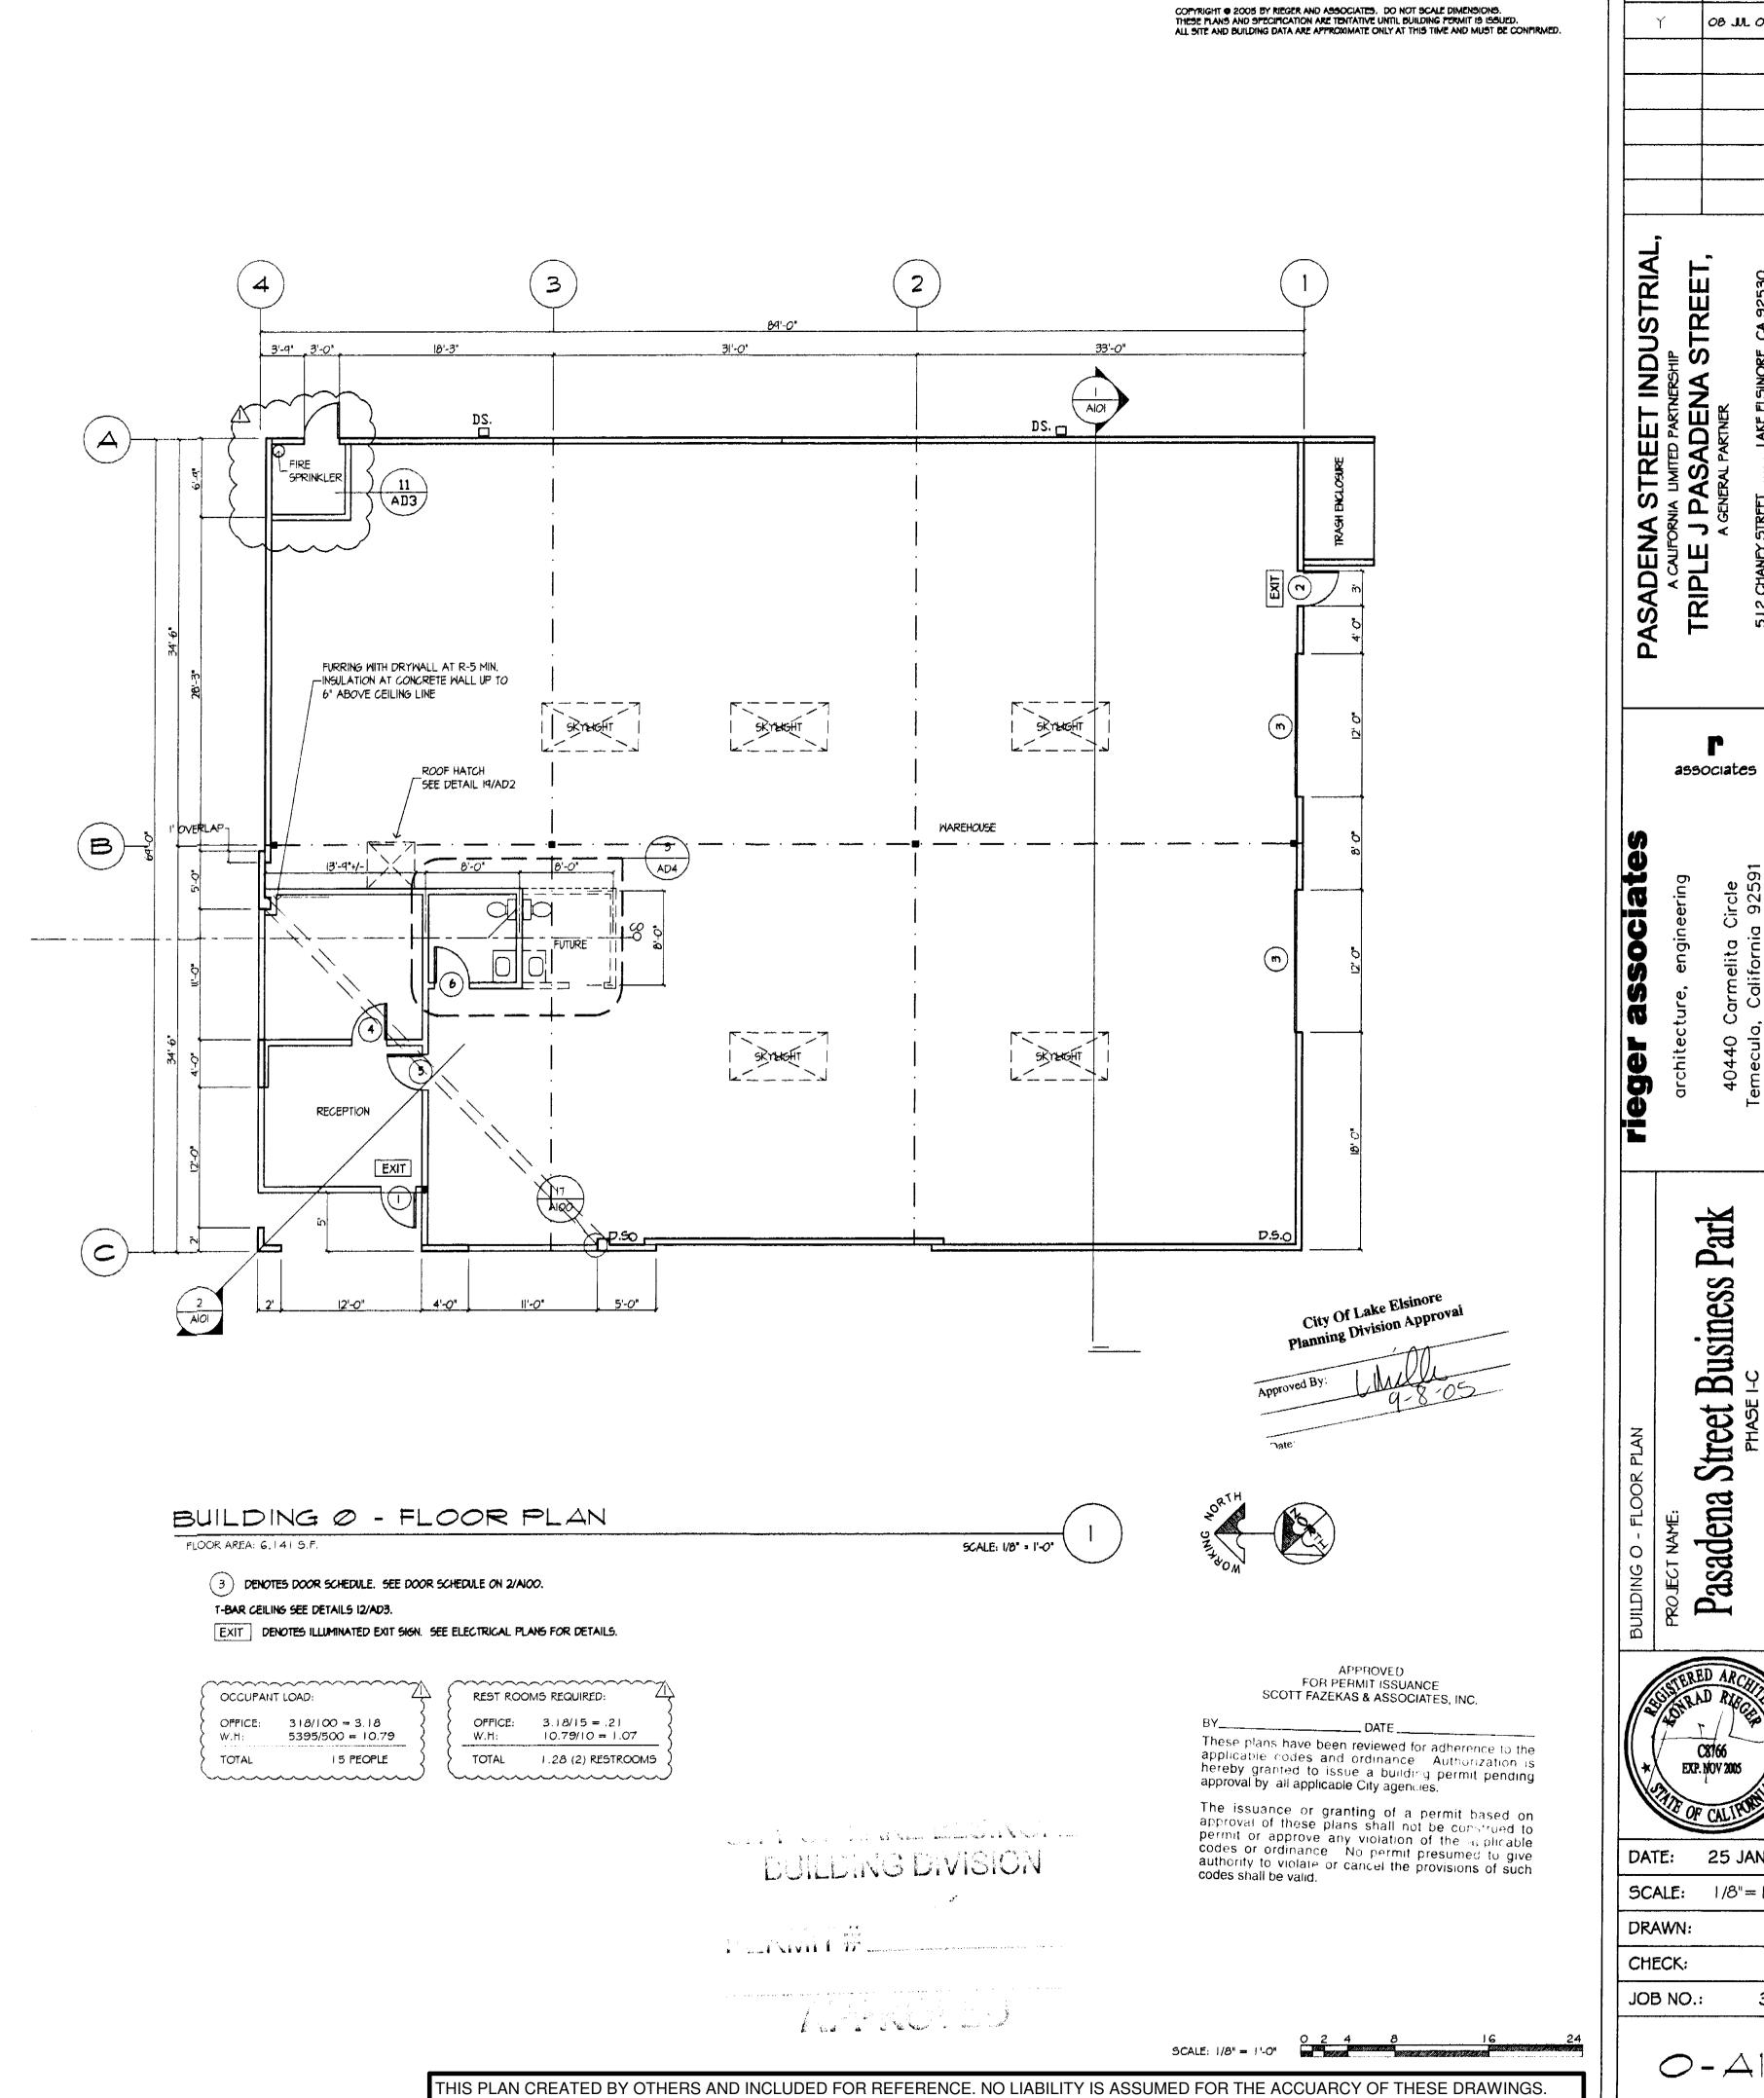

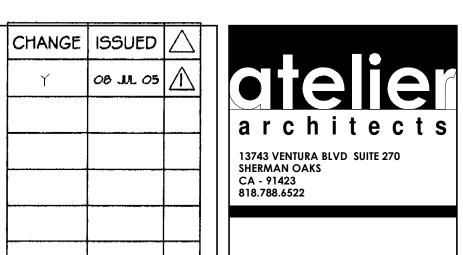

PROJECT NAME / ADDRESS

GREEN

ORIGINS LE

504 Central Avenue
Lake Elsinore, CA 92530

CLIENT
GOLE INDUSTRIES LLC dba
GREEN ORIGINS LE

504 Central Avenue, Lake Elsinore, CA 92530

ISSUED

CUP Application 04/12/2018

REVISIONS
Rev Description Date

OT FOR CONSTRUCTION

COPYRIGHT ® ATELIER ARCHITECTS, AA RESERVES ITS COMMON LAW OPYRIGHT AND OTHER PROPERTY RIGHTS IN THESE DOCUMENTS. THES CUMENTS ARE NOT TO BE REPRODUCED, CHANGED, OR COPIED IN AIM OR MANNER WHATSOEVER WITHOUT FIRST OBTAINING THE EXPRESS HE PERMISSION OF AS, NOR ARE THESE DOCUMENTS TO BE ASSIGNED IN THIRD PARTY WITHOUT OBTAINING SAID WRITTEN PERMISSION AND CONSENT FROM AA.

DRAWING TITLE

C8766
EXP. NOV 2005
PLAN

PLAN

 DATE:
 25 JAN 05


 SCALE:
 1/8"=1'-0"


 DRAWN:
 DATE:
 04/03/2018


 SCALE:
 DRAWN BY:
 Author

 PRINT DATE:
 4/11/2018 9:48:46 AM

 SHEET

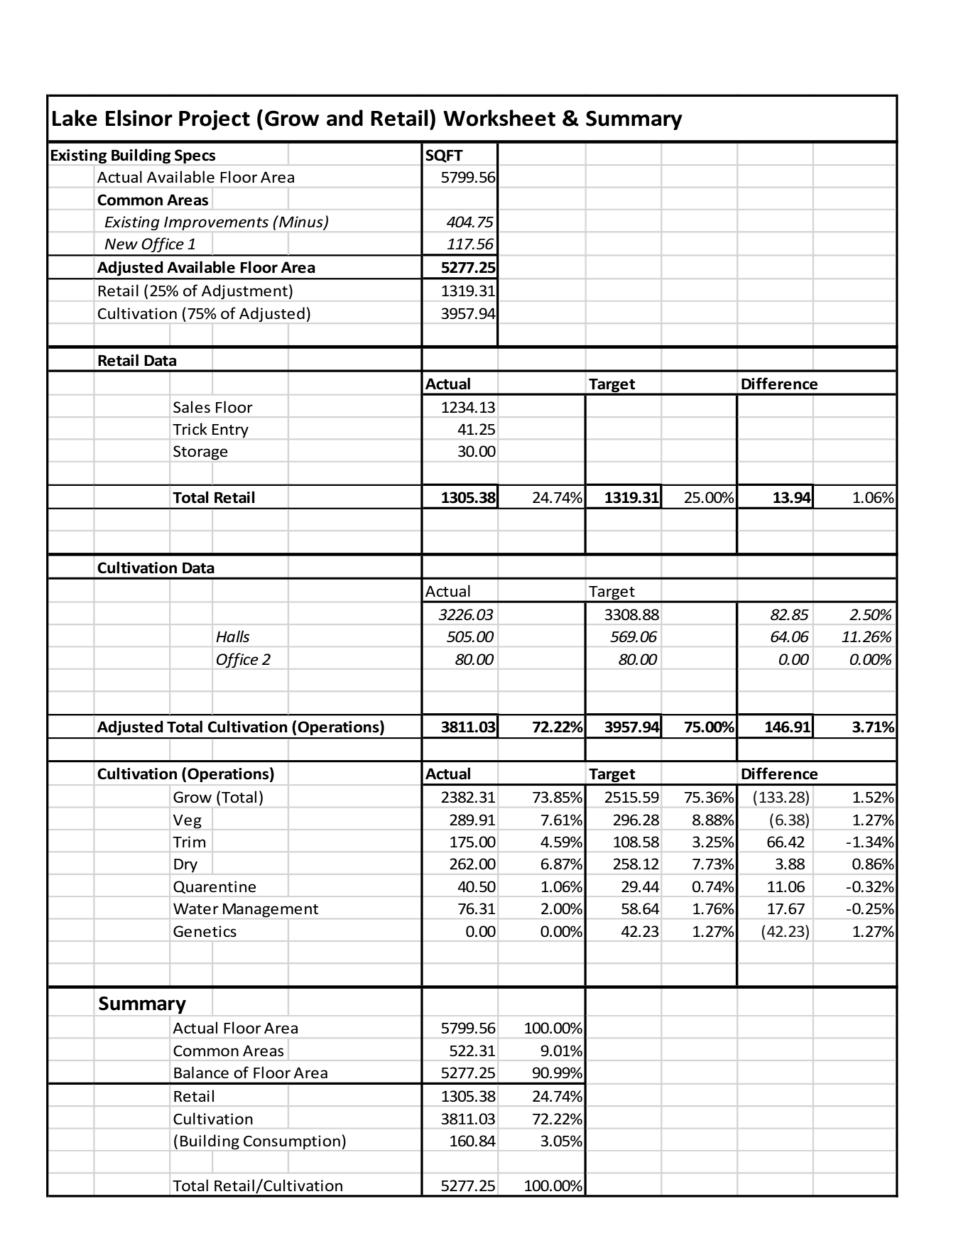

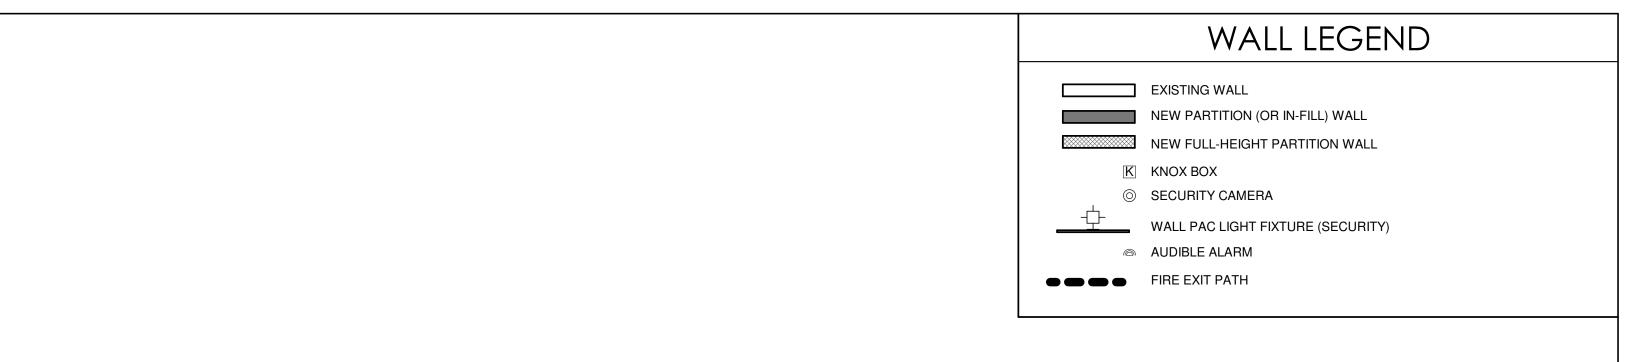

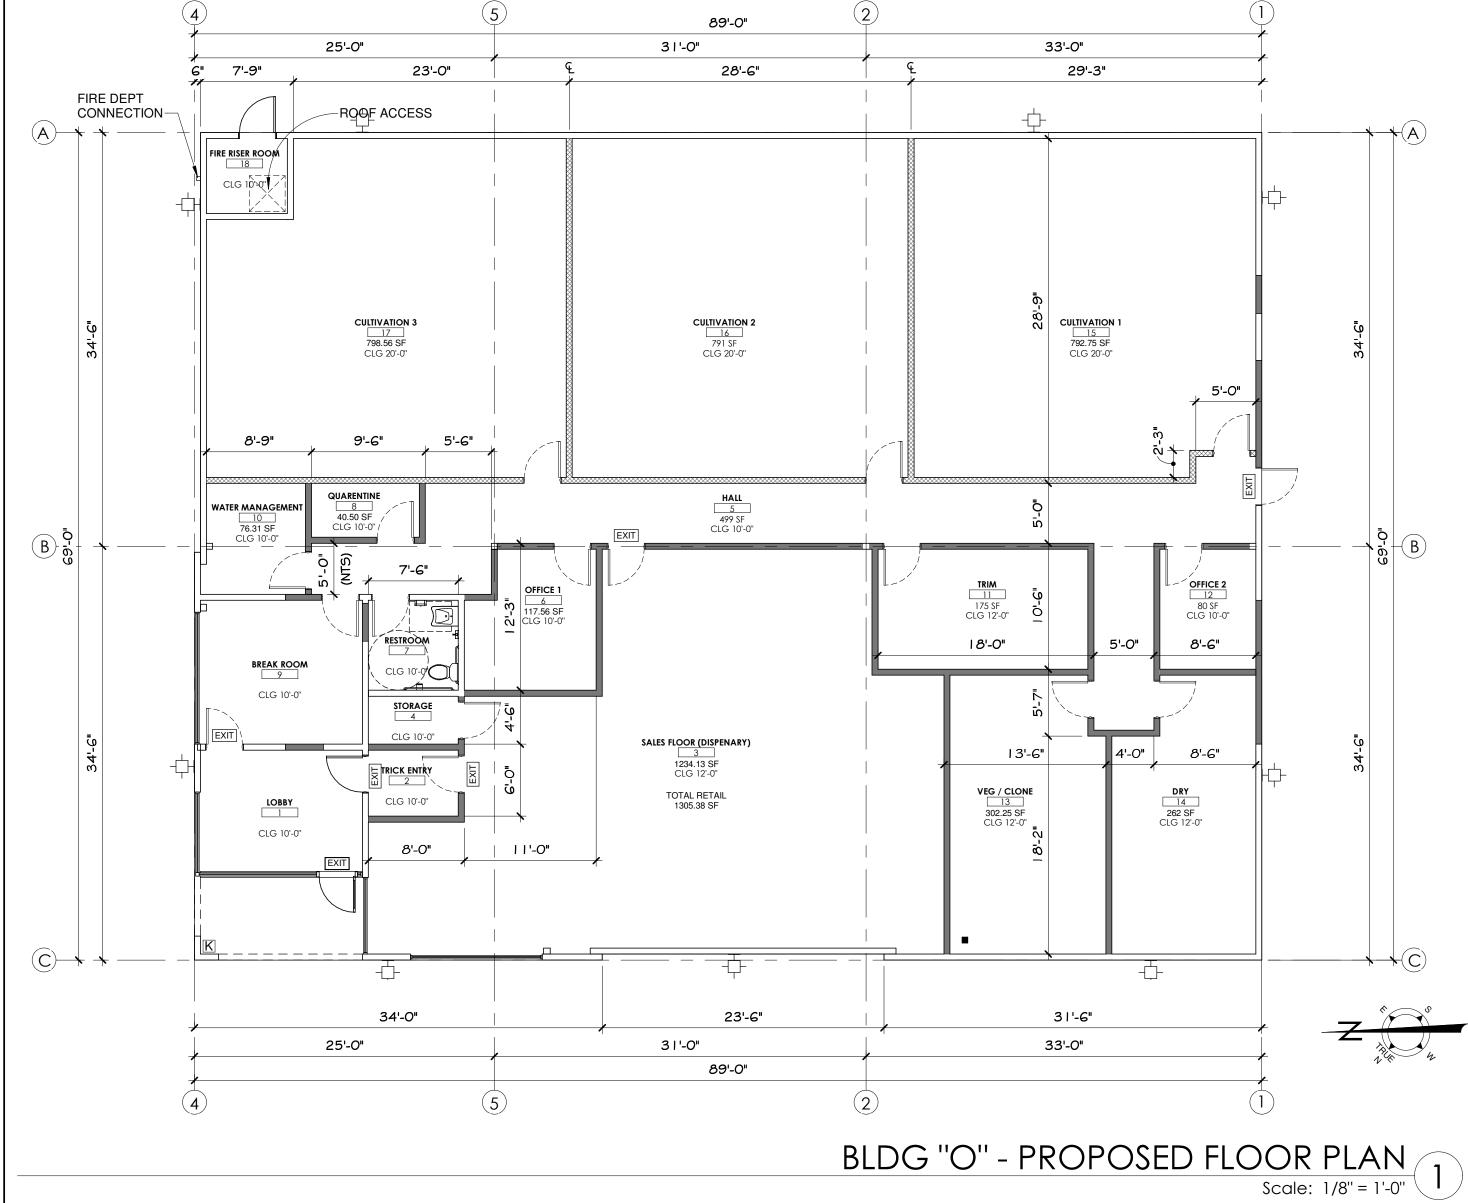

OCCUPANT LOAD:

OFFICE: 497 sf / 100 = 4.97 = 5
DISPENSARY (RETAIL): 1264 sf / 300 = 4.21 = 4

CULTIVATION (WAREHOUSE): 3953 sf / 500 = 7.90 = 8



GREEN
ORIGINS LE
504 Central Avenue
Lake Elsinore, CA 92530

CLIENT
GOLE INDUSTRIES LLC dba
GREEN ORIGINS LE

504 Central Avenue, Lake Elsinore, CA 92530

ISSUED

CUP Application 04/12/2

REVISIONS

Rev Description Date

NOT FOR CONSTRUCTION

COPYRIGHT ® ATELIER ARCHITECTS. AA RESERVES ITS COMMON LAW
COPYRIGHT AND OTHER PROPERTY RIGHTS IN THESE DOCUMENTS. THE
DOCUMENTS ARE NOT TO BE REPRODUCED, CHANGED, OR COPIED IN A
FORM OF MANNER WHATSOEVER WITHOUT IFRIST OBTAINING THE EXPRES
WRITTEN PERMISSION OF AAY. NOT ARE THESE DOCUMENTS TO BE ASSIGNI
ANY THIRD PARTY WITHOUT OBTAINING SAID WRITTEN PERMISSION AN
CONSENT FROM AA.

THE GENERAL CONTRACTOR SHALL VERIFY ALL CONSTRUCTION DOCUMI
SITE DIMENSIONS AND CONDITIONS. AND ALL EXISTING UTILITY LOCATIC

SAMUNG TITLE

DRAWING TITLE

PROPOSED FLOOR PLAN

DRAWING INFO

PROJECT NUMBER: 18-103


DATE: 04/03/2018

SCALE: As indicated

DRAWN BY: Author

PRINT DATE: 4/11/2018 9:49:16 AM

SHEET

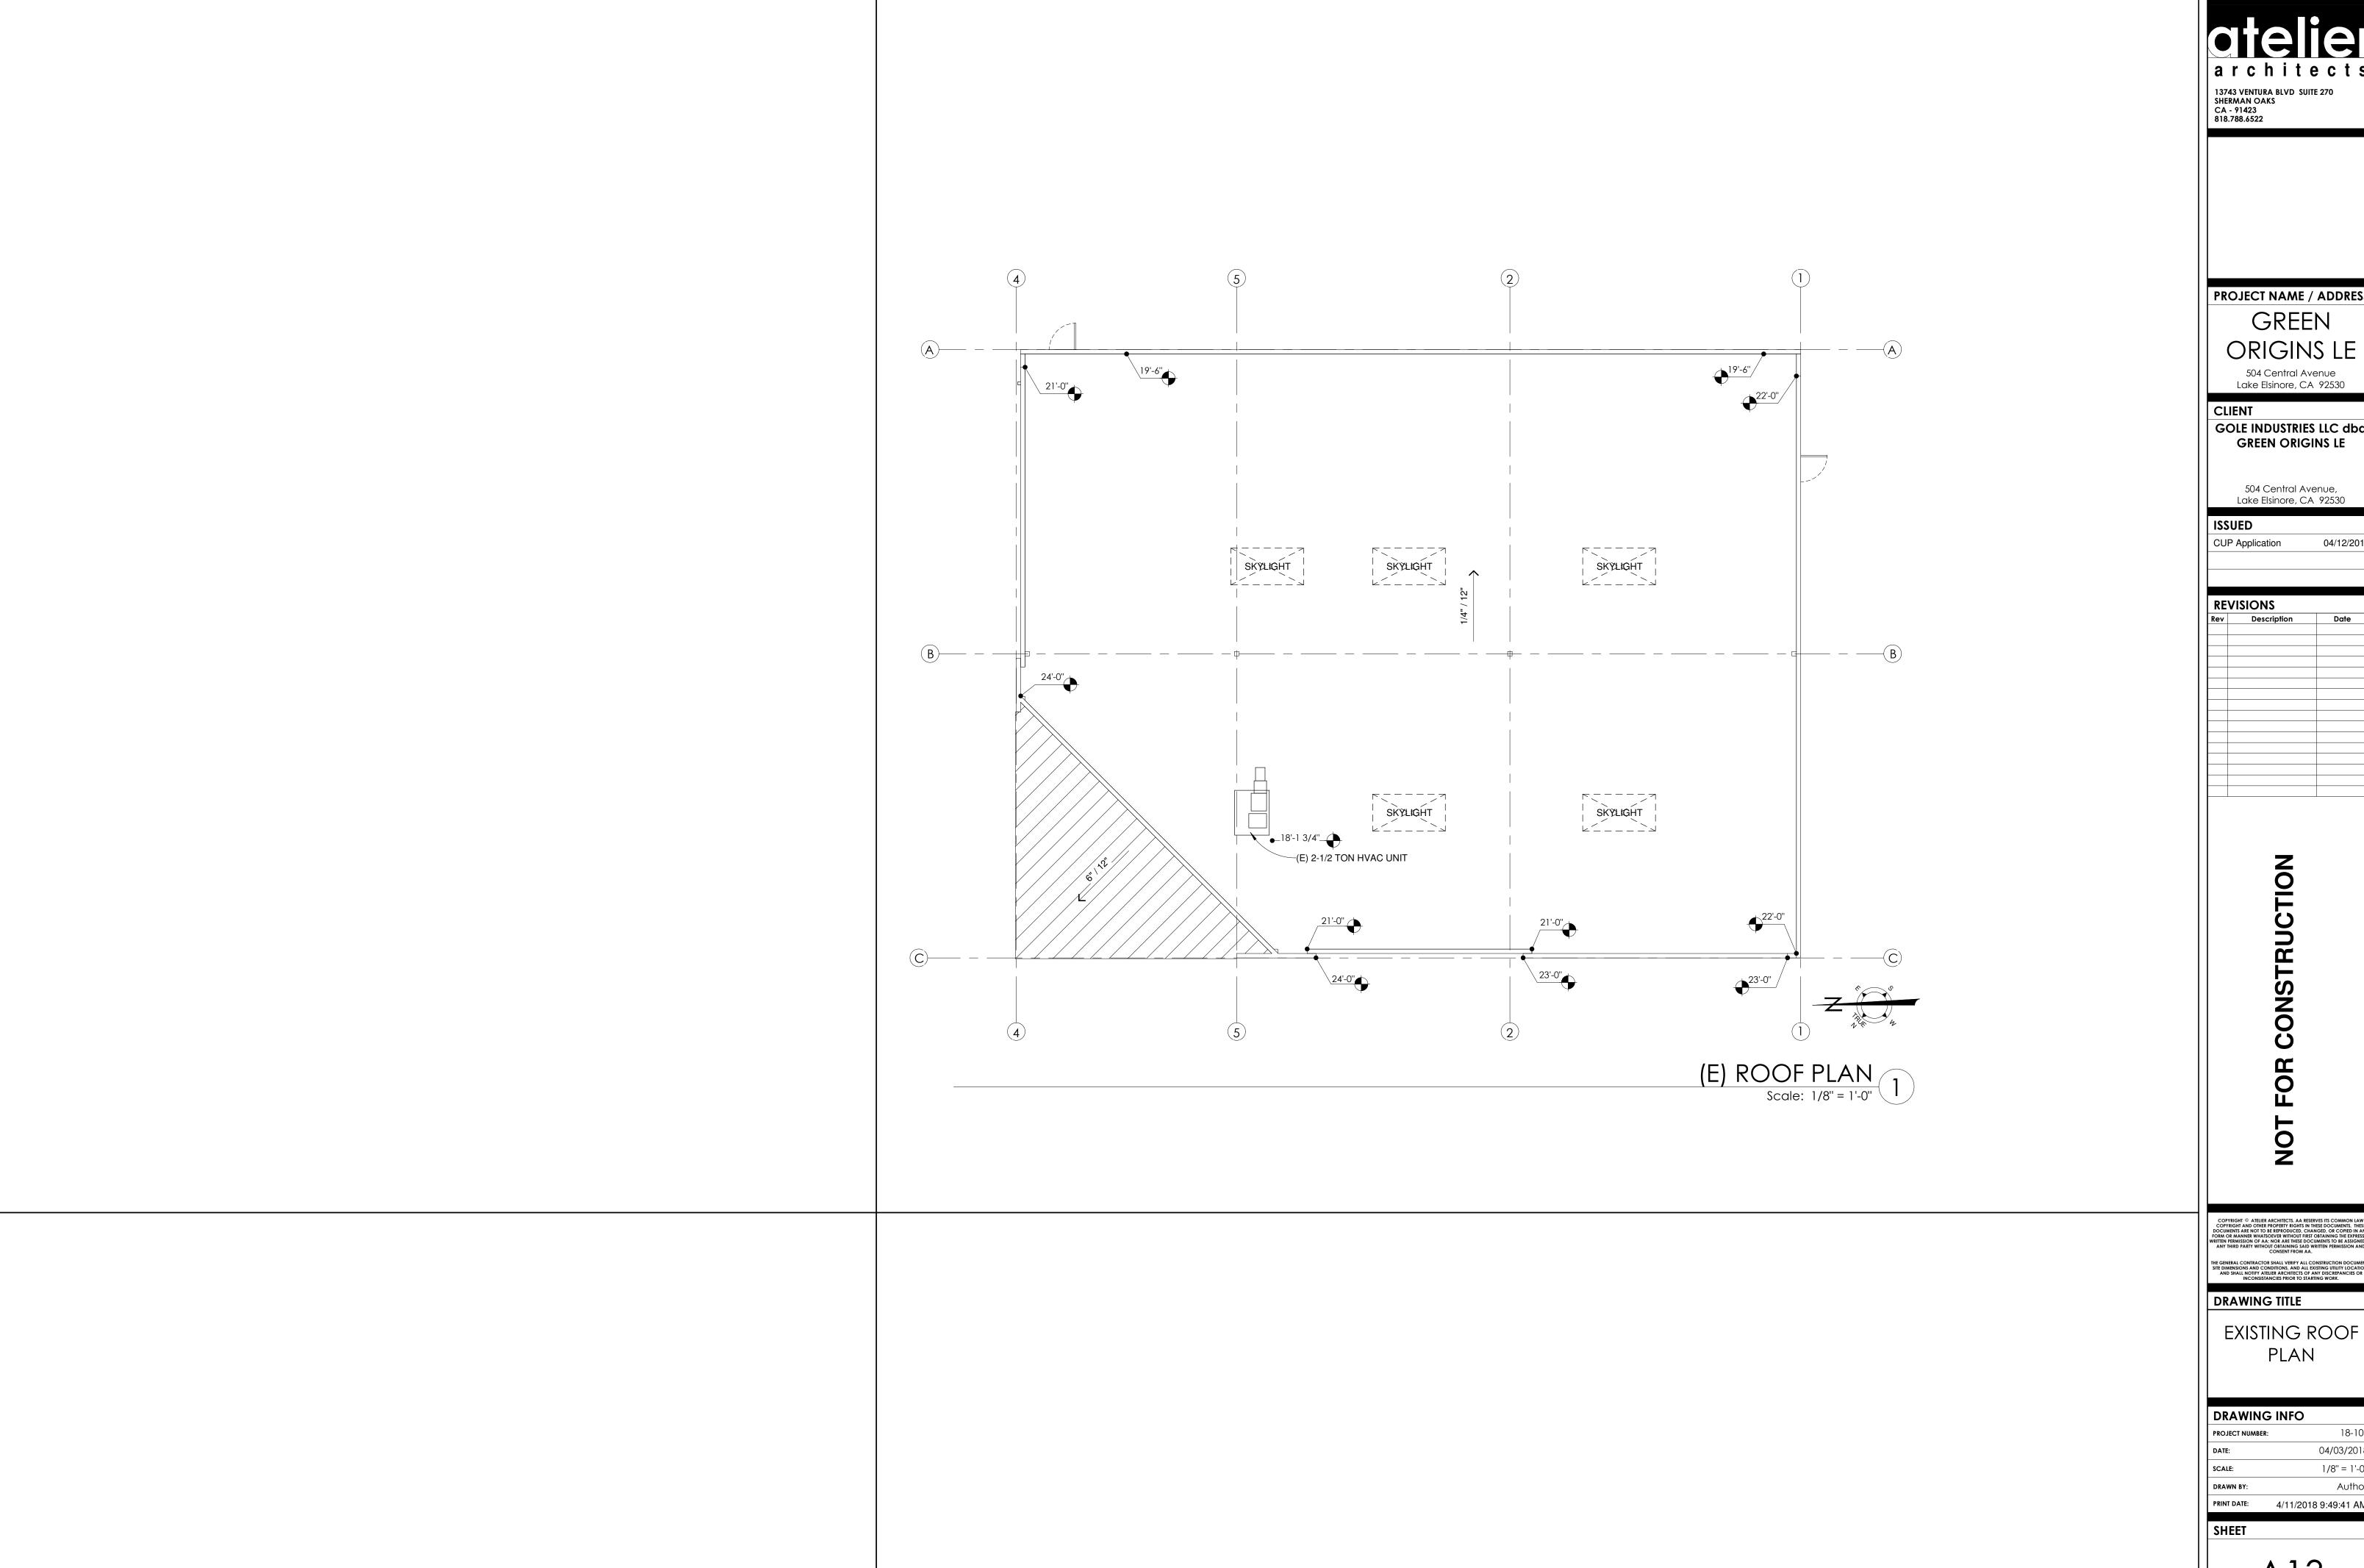

13743 VENTURA BLVD SUITE 270 SHERMAN OAKS CA - 91423 818.788.6522

PROJECT NAME / ADDRESS GREEN ORIGINS LE 504 Central Avenue Lake Elsinore, CA 92530

GOLE INDUSTRIES LLC dba GREEN ORIGINS LE

504 Central Avenue, Lake Elsinore, CA 92530


CUP Application

REVISIONS Rev Description

> CONSTRUCTION FOR

PLAN

DRAWING INFO 18-103 04/03/2018 1/8" = 1'-0" PRINT DATE: 4/11/2018 9:49:41 AM

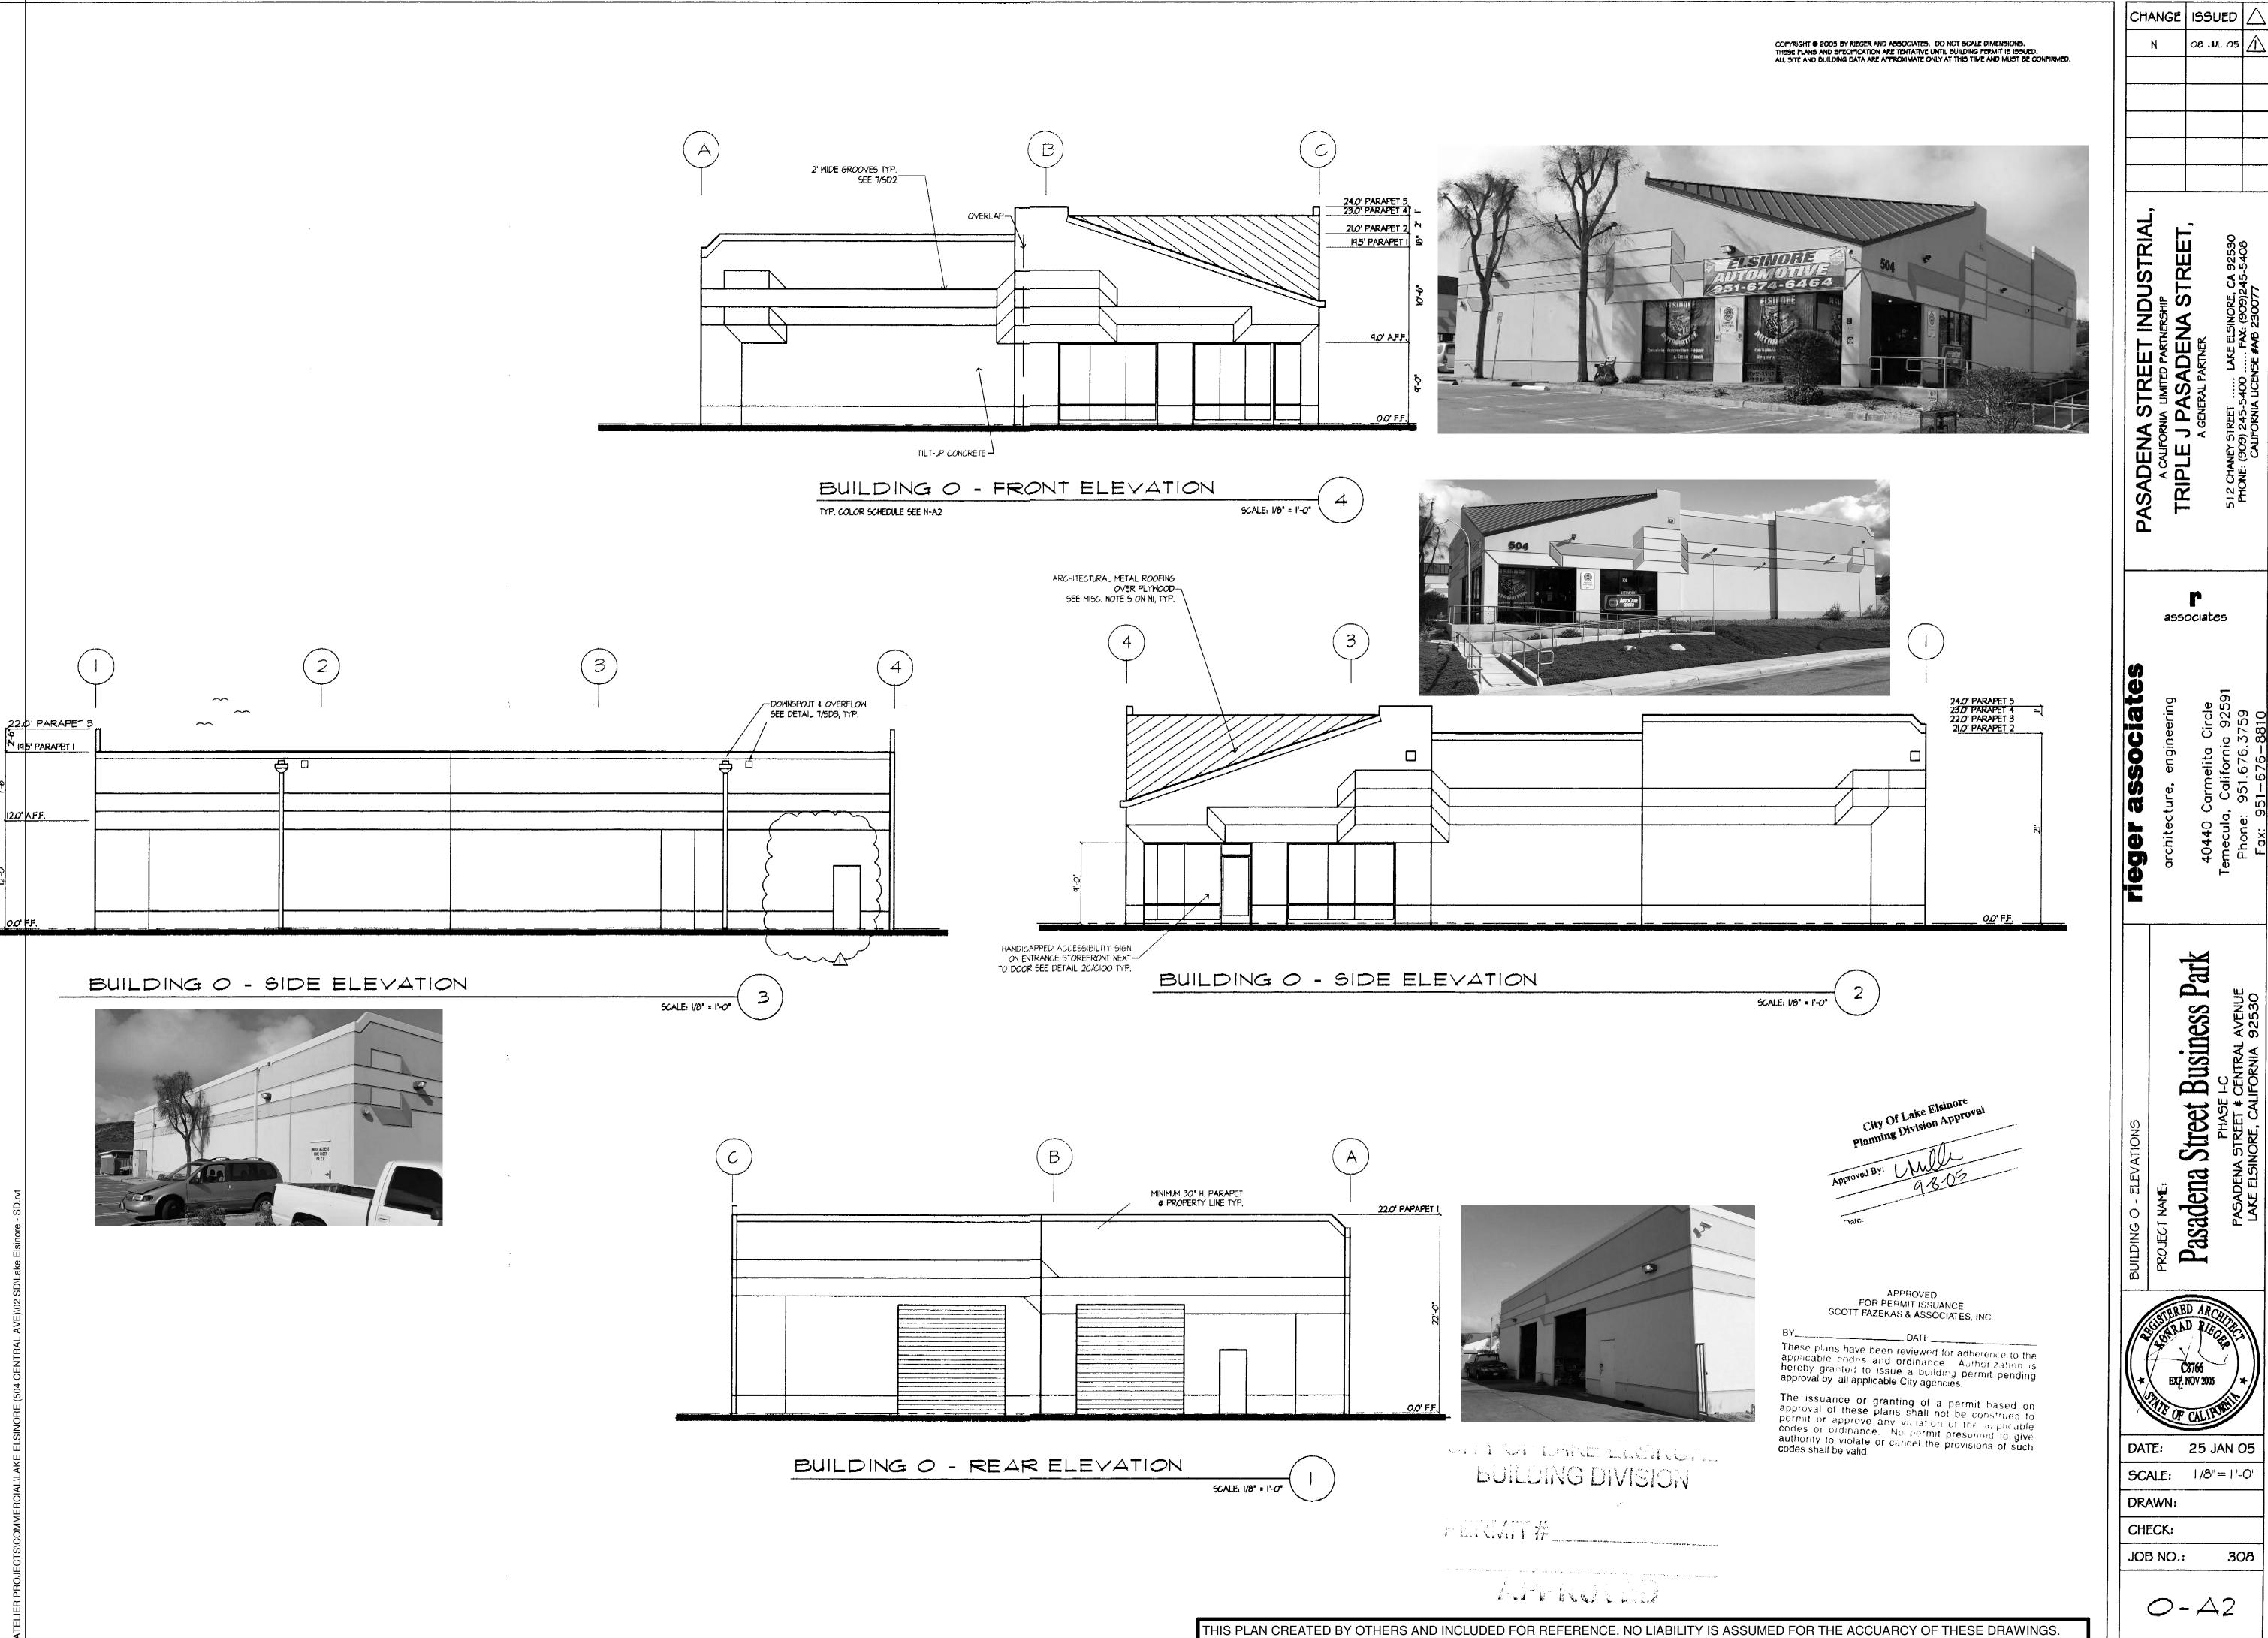

13743 VENTURA BLVD SUITE 270 SHERMAN OAKS CA - 91423 818.788.6522

> PROJECT NAME / ADDRESS GREEN ORIGINS LE 504 Central Avenue

Lake Elsinore, CA 92530 CLIENT GOLE INDUSTRIES LLC dba GREEN ORIGINS LE

504 Central Avenue,

Lake Elsinore, CA 92530

ISSUED CUP Application

REVISIONS Rev Description

> CONSTRUCTION FOR

18-103


04/03/2018


DRAWING TITLE EXISTING

**ELEVATIONS** DRAWING INFO

DRAWN BY: PRINT DATE:

4/11/2018 9:50:10 AM SHEET

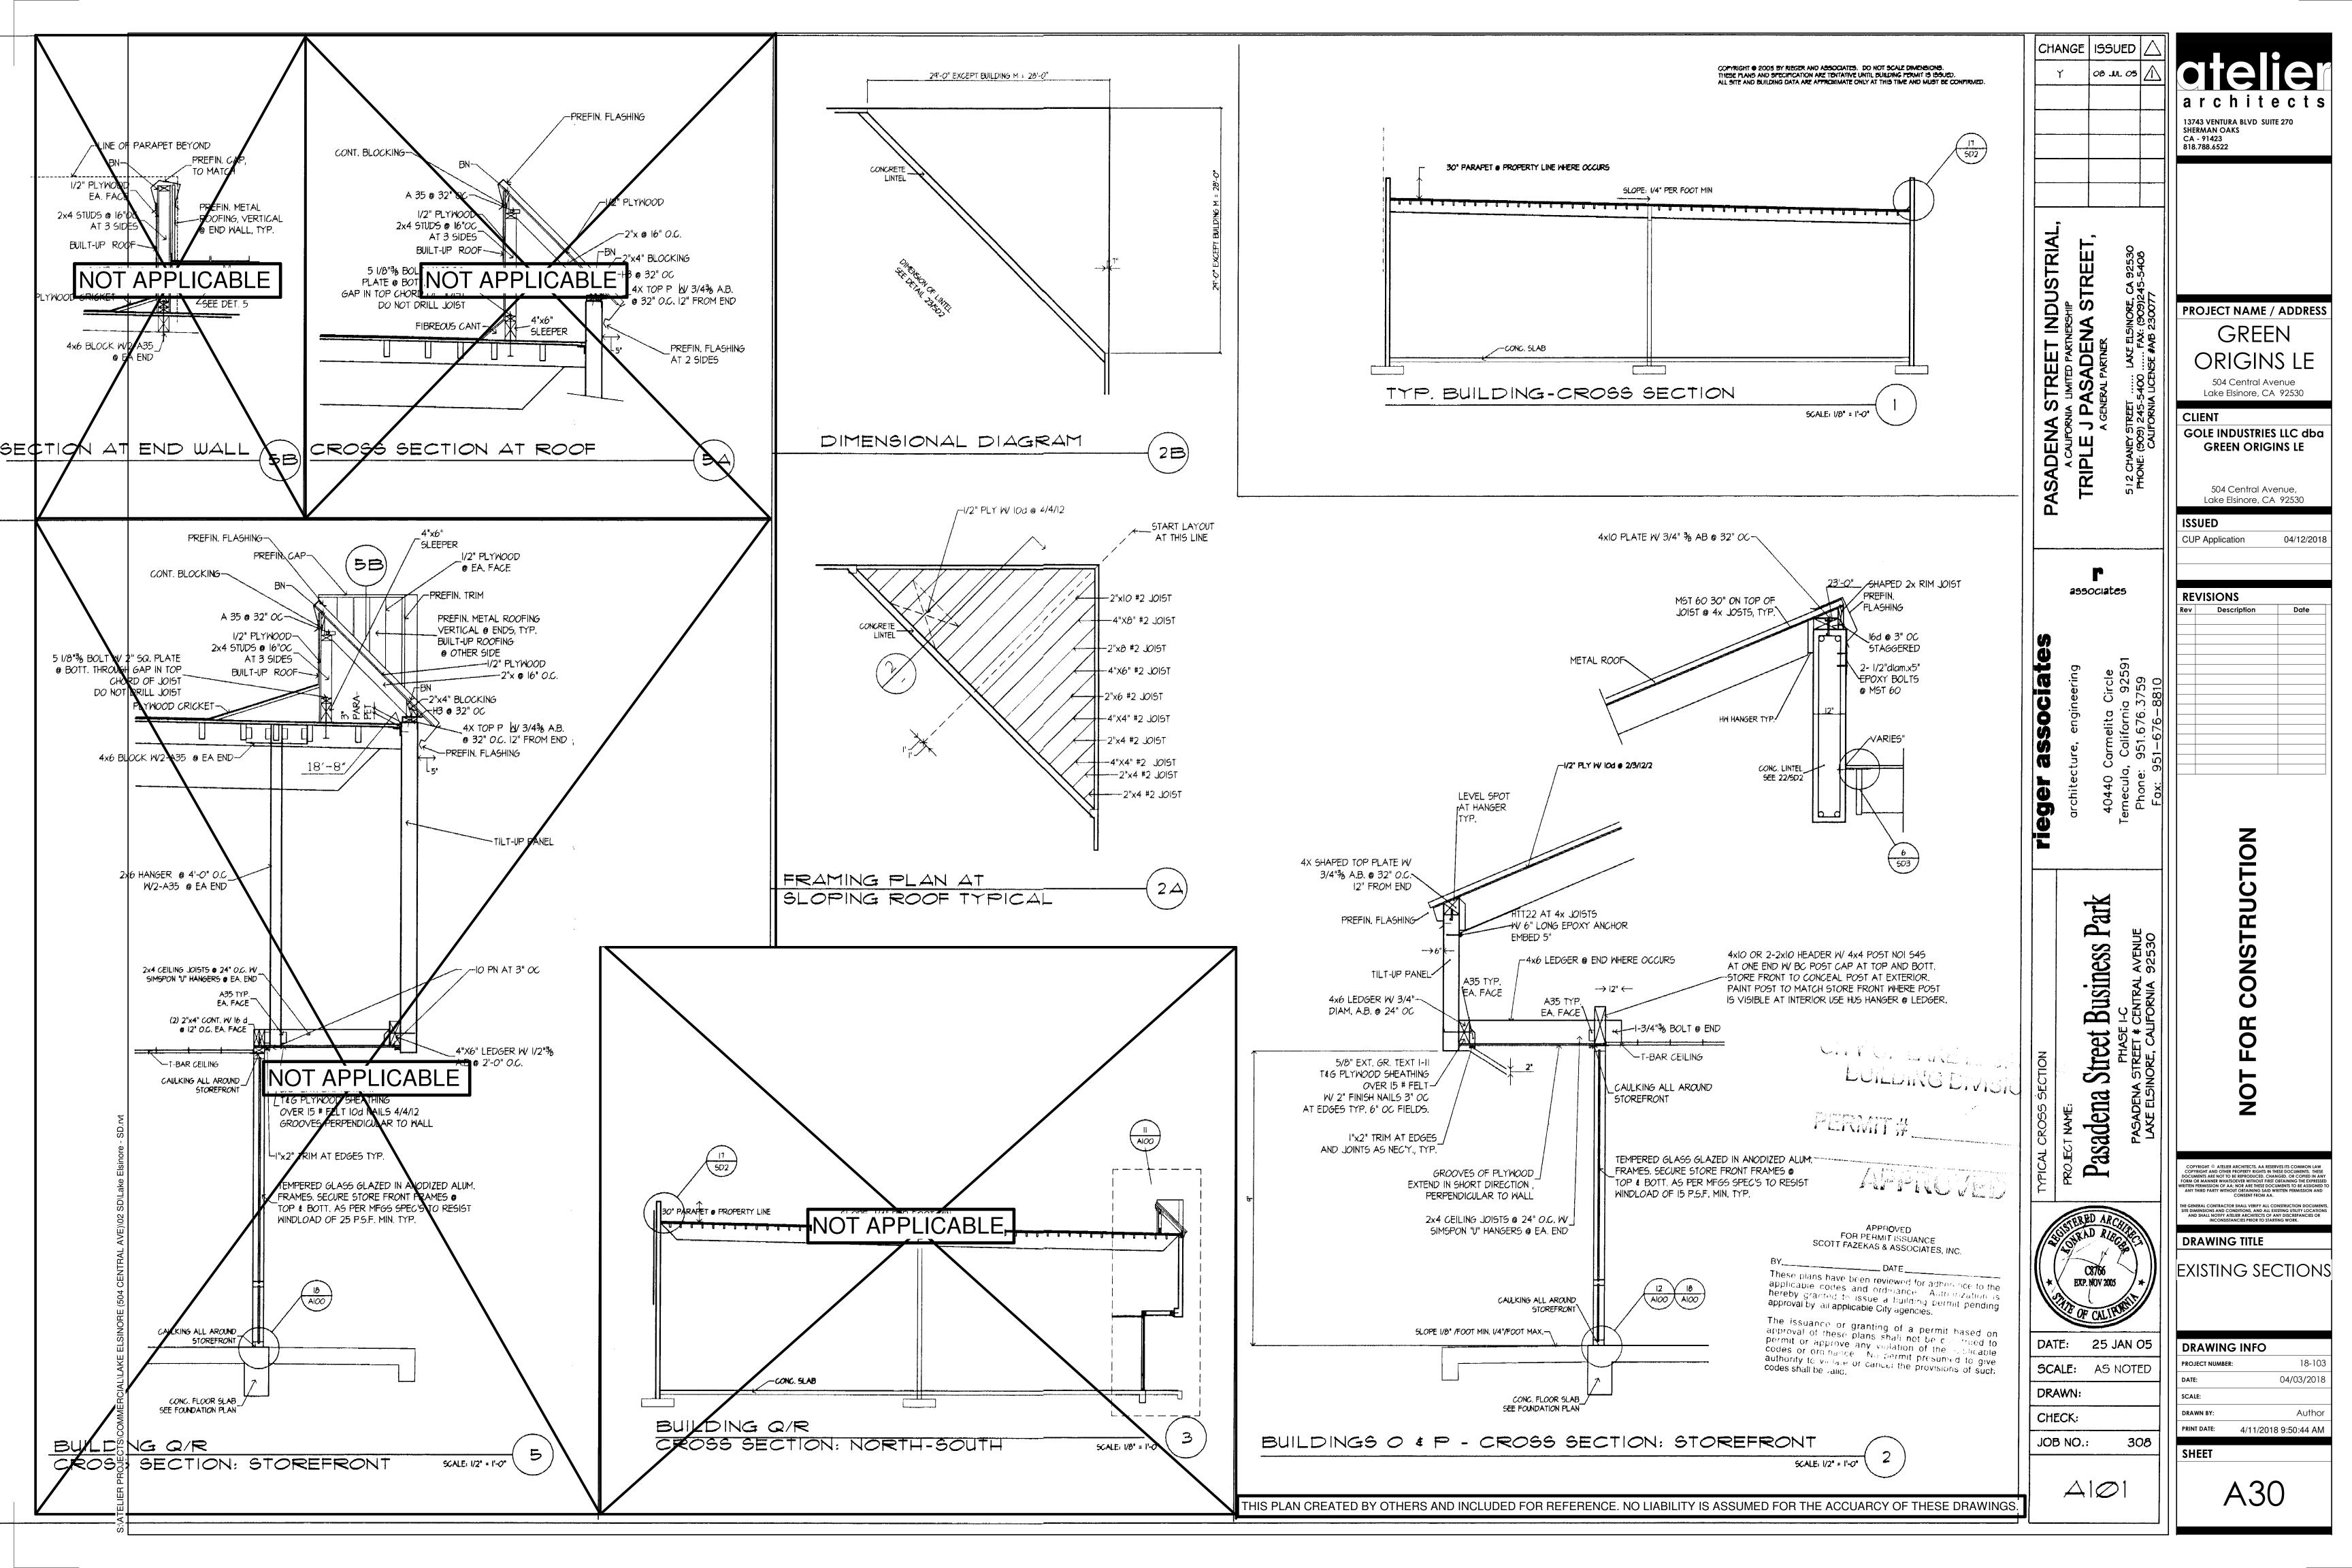

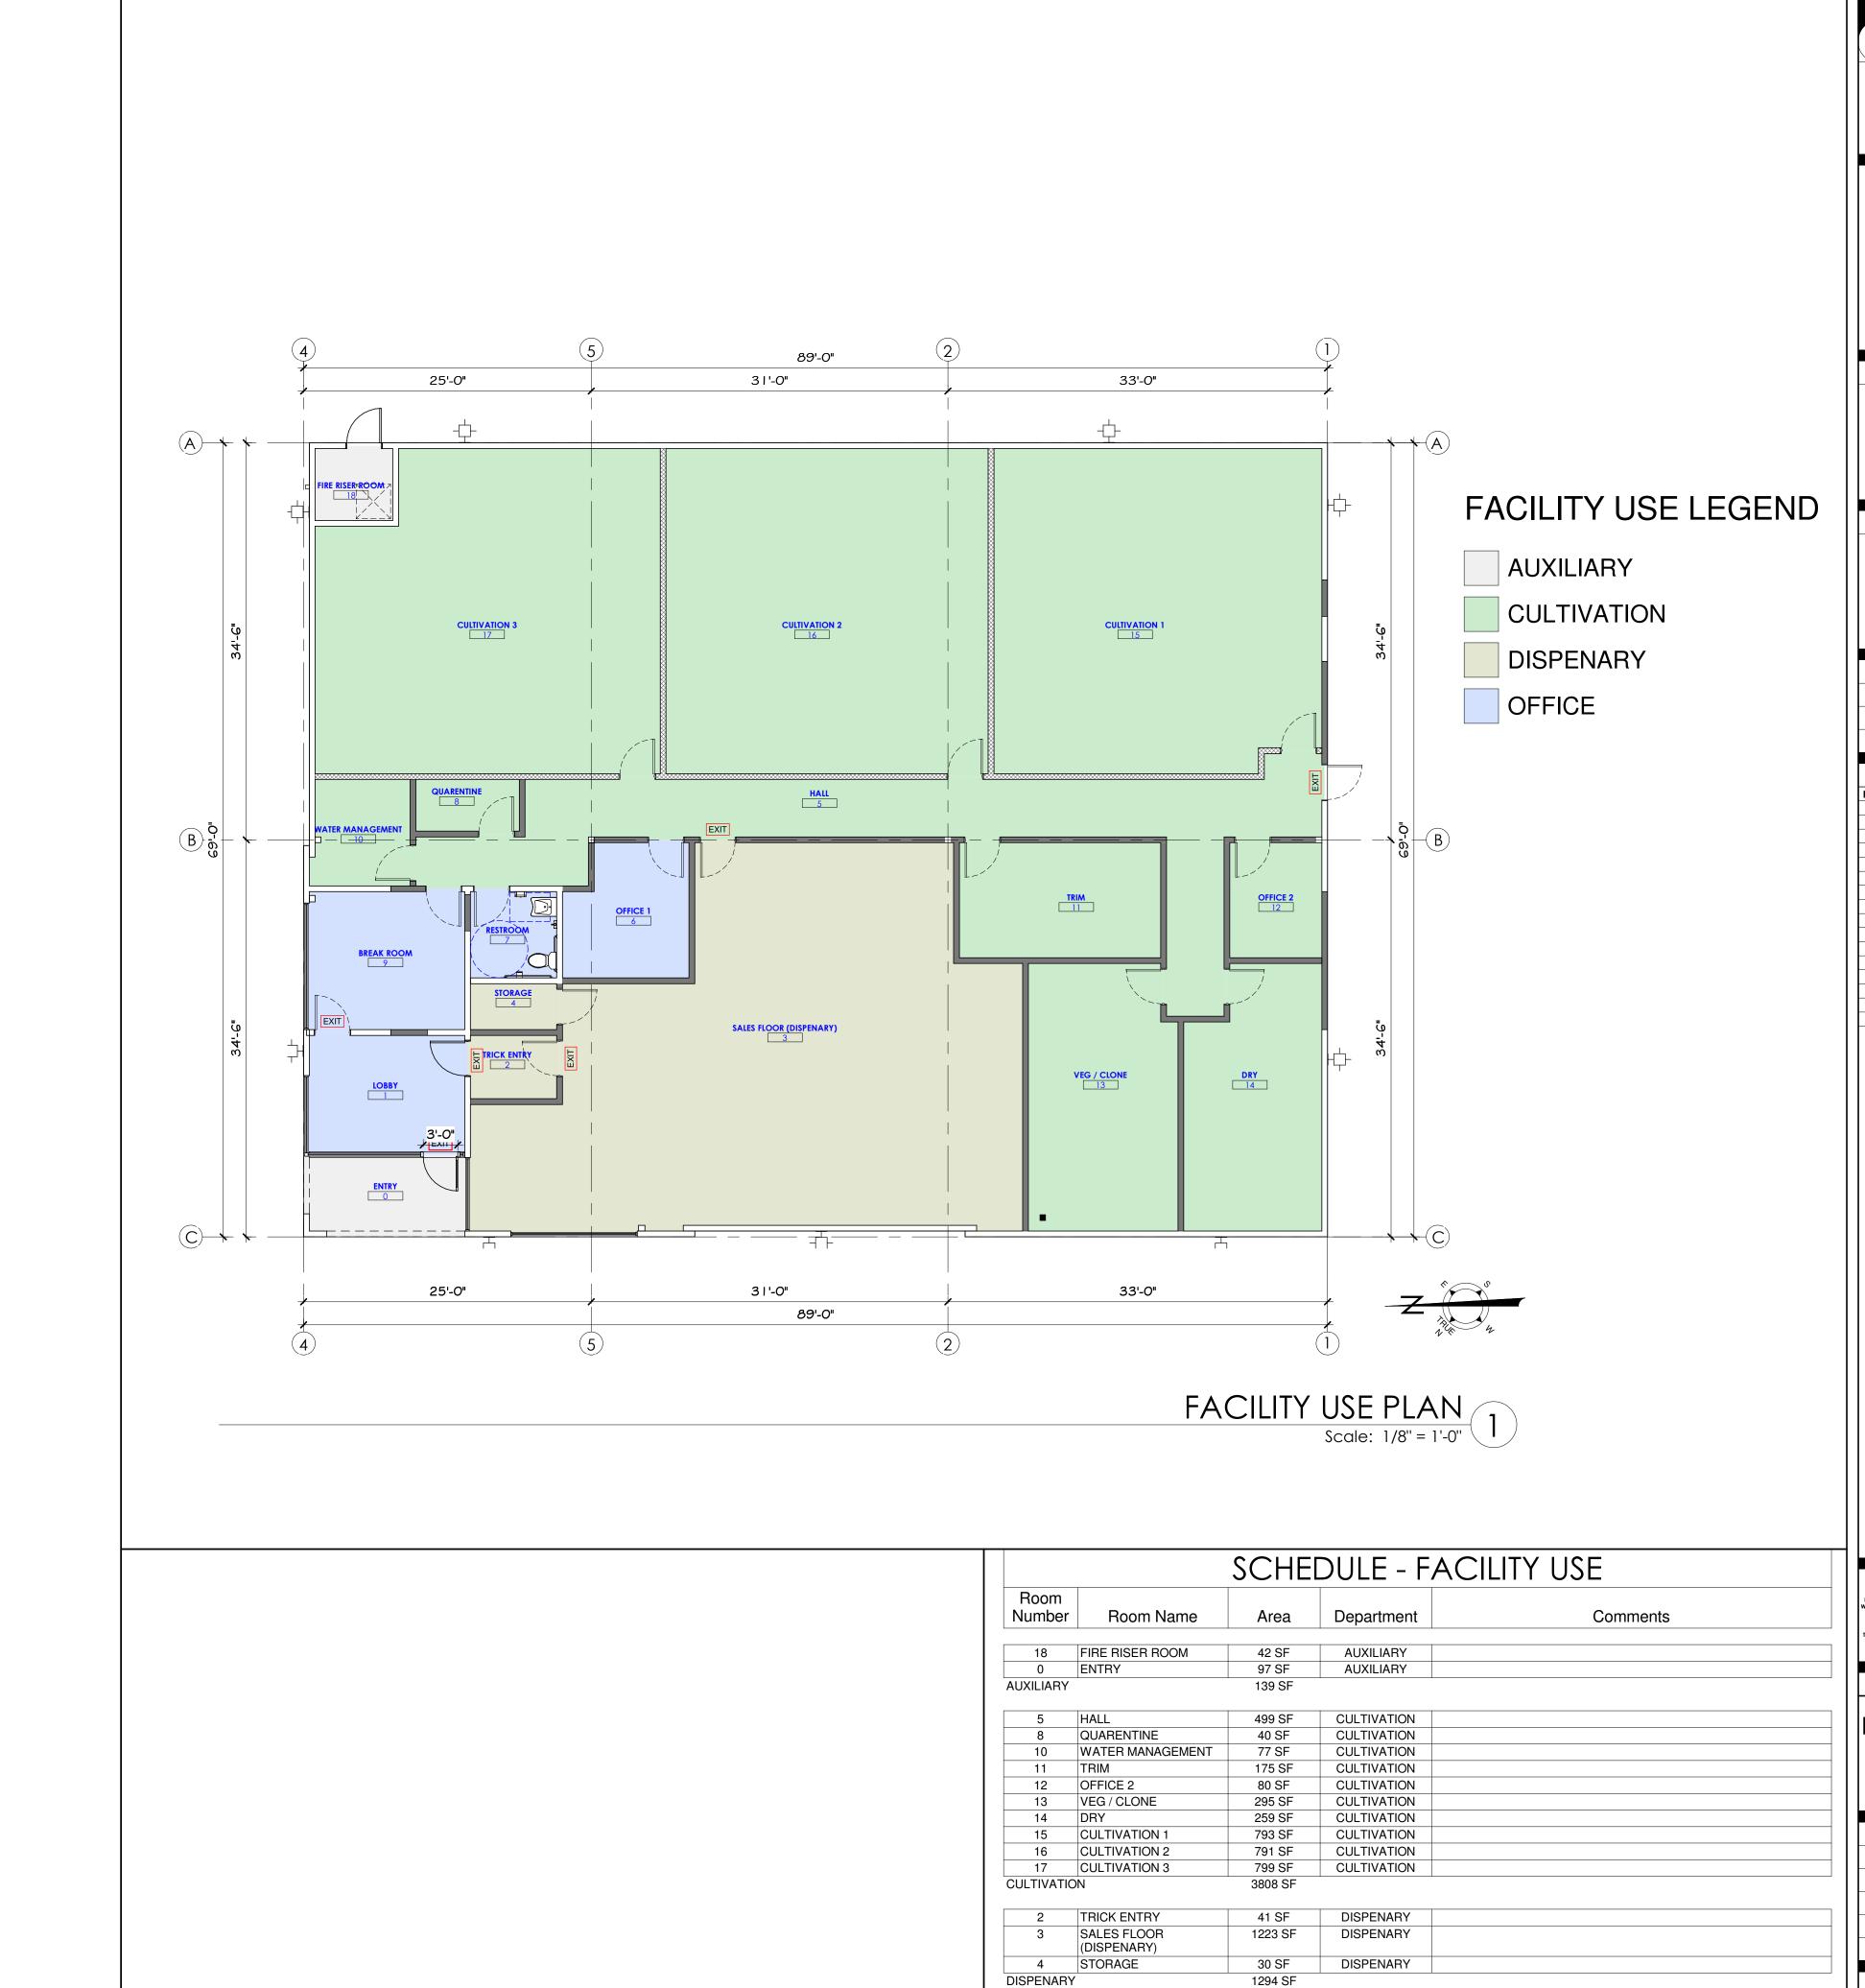

1 LOBBY
6 OFFICE 1
7 RESTROOM
9 BREAK ROOM

OFFICE

OFFICE

OFFICE OFFICE

OFFICE

118 SF

56 SF 162 SF architects

13743 VENTURA BLVD SUITE 270
SHERMAN OAKS
CA - 91423
818.788.6522

PROJECT NAME / ADDRESS

GREEN

ORIGINS LE

504 Central Avenue
Lake Elsinore, CA 92530

CLIENT
GOLE INDUSTRIES LLC dba
GREEN ORIGINS LE

504 Central Avenue, Lake Elsinore, CA 92530

CUP Application 04/

REVISIONS
Rev Description Date

NOT FOR CONSTRUCTION

COPYRIGHT © ATELIER ARCHITECTS. AA RESERVES ITS COMMON LAW
COPYRIGHT AND OTHER PROPERTY RIGHTS IN THESE DOCUMENTS. THE
DOCUMENTS ARE HOT TO BE REPRODUCED. CHANGED, OR COPIED IN A
FORM OR MANNER WHATSOEVER WITHOUT FIRST OBTAINING THE EXPRES
WRITTEN PERMISSION OF AA; NOR ARE THESE DOCUMENTS TO BE ASSION
ANY THIRD PARTY WITHOUT OBTAINING SAID WRITTEN PERMISSION AN
CONSENT FROM AA.


THE GENERAL CONTRACTOR SHALL VERIFY ALL CONSTRUCTION DOCUMI
SITE DIMENSIONS AND CONDITIONS, AND ALL EXISTING UTILITY LOCATION.

DRAWING TITLE

FACILITY USE PLAN

DRAWING INFO	
PROJECT NUMBER:	18-103
DATE:	04/03/2018
SCALE:	1/8" = 1'-0"
DRAWN BY:	Author
PRINT DATE:	4/11/2018 9:51:31 AM
CHEET	

SHEET

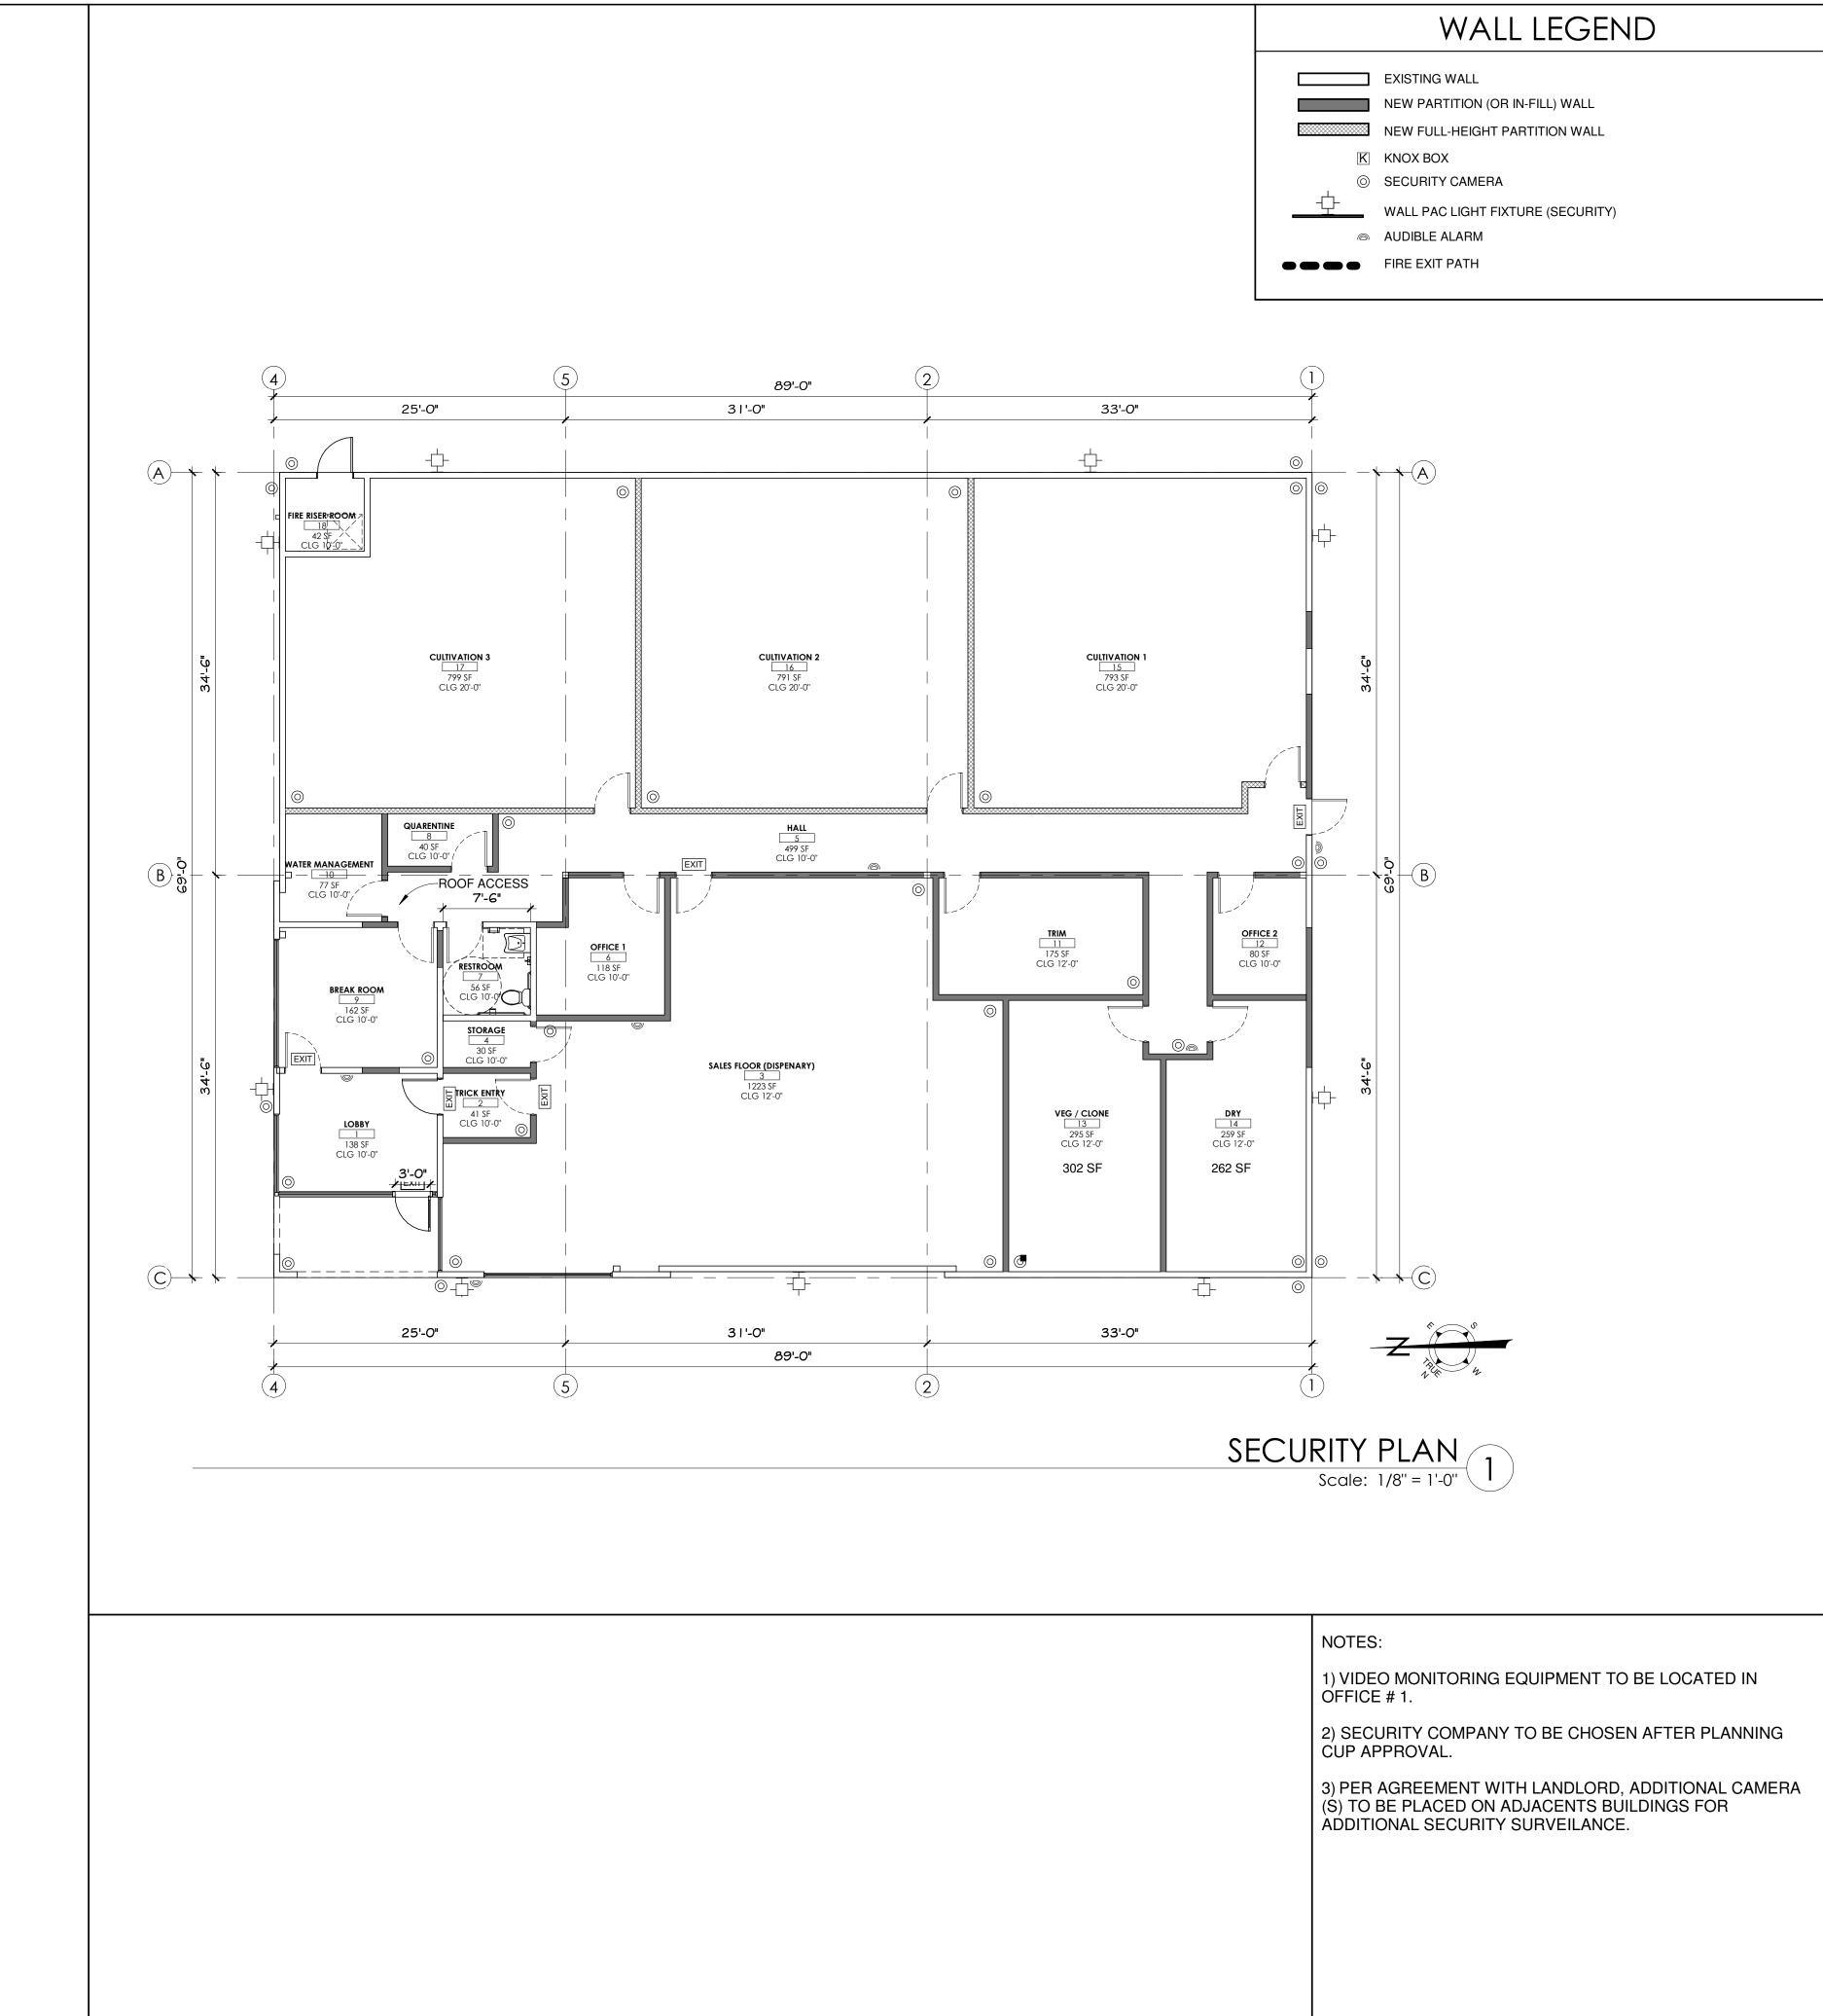

architects

13743 VENTURA BLVD SUITE 270
SHERMAN OAKS
CA - 91423
818.788.6522

GREEN
ORIGINS LE
504 Central Avenue
Lake Elsinore, CA 92530

GOLE INDUSTRIES LLC dba GREEN ORIGINS LE

> 504 Central Avenue, Lake Elsinore, CA 92530

CUP Application 04/1

REVISIONS
Rev Description Date

NOT FOR CONSTRUCTION

COPYRIGHT ® ATELIER ARCHITECTS, AA RESERVES ITS COMMON LAW COPYRIGHT AND OTHER PROPERTY RIGHTS IN THESE DOCUMENTS. THESE DOCUMENTS, ARE NOT TO BE REPRODUCED, CHANGED, OR COPIED IN ANY FORM OR MANNER WHATSOEVER WITHOUT FIRST OBTAINING THE EXPRESSED RITTEN PERMISSION OF AAS, NOR ARE THESE DOCUMENTS TO BE ASSIGNED TO ANY THIRD PARTY WITHOUT OBTAINING SAID WRITTEN PERMISSION AND CONSENT FROM AA.

AND SHALL NOTIFY ATELIER ARCHITECTS OF ANY DISCREPAIN INCONSISTANCIES PRIOR TO STARTING WORK.

DRAWING TITLE

SECURITY PLAN

DRAWING INFO

PROJECT NUMBER: 18-103

DATE: 04/03/2018

SCALE: As indicated

DRAWN BY: Author

PRINT DATE: 4/11/2018 9:51:59 AM

SHEET

