

## **EXISTING EASEMENTS**

BASE AND MERIDIAN.

AN EASEMENT FOR CANAL OR DITCH PURPOSES FOR CONVEYING WATER FOR IRRIGATION AND INCIDENTAL PURPOSES, RECORDED JULY 22, 1897 IN BOOK 31 OF DEEDS, PAGE 319.

IN FAVOR OF: TEMESCAL WATER CO. AFFECTS: PORTION OF SAID LAND

THE LOCATION OF THE EASEMENT CANNOT BE DETERMINED FROM RECORD INFORMATION.

AN EASEMENT FOR CANAL OR DITCH PURPOSES AND INCIDENTAL PURPOSES. RECORDED JULY 3, 1914 IN BOOK 396 OF DEEDS, PAGE 240. IN FAVOR OF: TEMESCAL WATER COMPANY

AFFECTS: PORTION OF SAID LAND THE LOCATION OF THE EASEMENT CANNOT BE DETERMINED FROM RECORD INFORMATION.

AN EASEMENT FOR POLES, WIRES AND INCIDENTAL PURPOSES, RECORDED AUGUST 16, 1917 IN BOOK 466 OF DEEDS, PAGE 214. IN FAVOR OF: SOUTHERN SIERRAS POWER COMPANY

AFFECTS: PORTION OF SAID LAND THE LOCATION OF THE EASEMENT CANNOT BE DETERMINED FROM RECORD INFORMATION.

AN EASEMENT FOR ROADWAY AND INCIDENTAL PURPOSES, RECORDED JULY 6, 1970 AS INSTRUMENT NO. 64209 OF OFFICIAL RECORDS.

IN FAVOR OF: SOUTHERN CALIFORNIA EDISON COMPANY, A CORPORATION AFFECTS: SAID LAND THE LOCATION OF THE EASEMENT CANNOT BE DETERMINED FROM RECORD

INFORMATION. AN EASEMENT FOR DRAINAGE PURPOSES AND INCIDENTAL PURPOSES, RECORDED

MARCH 31, 1978 AS INSTRUMENT NO. 60978 OF OFFICIAL RECORDS. IN FAVOR OF: STATE OF CALIFORNIA AFFECTS: PORTION OF SAID LAND AN EASEMENT FOR OVERHEAD AND UNDERGROUND ELECTRICAL SUPPLY SYSTEMS AND COMMUNICATION SYSTEMS FOR DISTRIBUTING ELECTRICAL ENERGY AND FOR

> TRANSMITTING INTELLIGENCE BY ELECTRICAL MEANS AND INCIDENTAL PURPOSES, RECORDED MAY 21, 1991 AS INSTRUMENT NO. 169353 OF OFFICIAL IN FAVOR OF: SOUTHERN CALIFORNIA EDISON COMPANY, A CORPORATION, ITS

SUCCESSORS AND ASSIGNS AFFECTS: A PORTION OF THE LAND

AN EASEMENT FOR ACCESS AND INCIDENTAL PURPOSES, RECORDED JANUARY 27, 2017 AS INSTRUMNT NO. 2017-0037492 OF OFFICIAL RECORDS. IN FAVOR OF: RIVERSIDE—CORONA RESOURCE CONSERVATION DISTRICT, A PUBLIC AFFECTS: AS DESCRIBED THEREIN

### NOTES

1. EXISTING LAND USE: VACANT

2. PROPOSED LAND USE: COMMERCIAL (INDOOR RV & BOAT STORAGE, CONVENIENCE/RETAIL STORE, AND GAS PUMP STATIONS)

EXISTING GENERAL PLAN DESIGNATION: ALBERHILL RANCH SPECIFIC PLAN

4. PROPOSED GENERAL PLAN LAND USE DESIGNATION: ALBERHILL RANCH SPECIFIC PLAN

EXISTING ZONING: ALBERHILL RANCH SPECIFIC PLAN PROPOSED ZONING: ALBERHILL RANCH SPECIFIC PLAN

ASSESSOR PARCEL NUMBERS: 390-130-018

8. GROSS LOT AREA: 629,222 S.F. 14.4 AC.

9. A PORTION OF THE PROJECT SITE IS LOCATED WITHIN ZONE A (NO BASE FLOOD ELEVATIONS DETERMINED) OF THE 1% ANNUAL SPECIAL FLOOD HAZARD AREA (100-YEAR FLOOD PLAIN) PER FIRM MAP NUMBER 06065C2007G, PANEL 2007 OF 3805, DATED AUGUST 28, 2008.

10. ALL PROPOSED IMPROVEMENTS SHALL COMPLY WITH CITY OF LAKE ELSINORE STANDARD PLANS AND SPECIFICATIONS OR THE PROPERTIES SPECIFIC PLAN DESIGN GUIDELINES. 11. THE PROJECT SITE IS NOT LOCATED WITHIN A FAULT ZONE.

12. ON SITE PRIVATE ADVANCED TREATMENT TO BE USED FOR SEWER.

13. TOPOGRAPHIC SOURCE: ANGEL MURRILLO DATED 04/25/2018

14. THE TENTATIVE TRACT MAP BOUNDARY CONTAINS THE ENTIRE CONTIGUOUS OWNERSHIP OF THE LAND DIVIDER

### **UTILITY/SERVICE PROVIDERS:**

ELECTRIC SOUTHERN CALIFORNIA EDISON (800) 611-1911 24487 PRIELIPP RD

WILDOMAR, CA 92595 ELSINORE VALLEY MUNICIPAL WATER DISTRICT (951) 674-3146

31315 CHANEY STREET LAKE ELSINORE, CA 92530 ELSINORE VALLEY MUNICIPAL WATER DISTRICT

(951) 674-3146 31315 CHANEY STREET LAKE ELSINORE, CA 92530

NO. DATE

REVISIONS

TELEPHONE SOUTHERN CALIFORNIA TELEPHONE & ENERGY (951) 693-1880 27515 ENTERPRISE CIRCLE WEST

APPROVED

DRAWN BY:

DESIGNED BY:

CHECKED BY:

LAKE ELSINORE, CA 92530

TEMECULA, CA 92590 TIME WARNER (866) 874-2389 556 BIRCH STREET

> CR&R DISPOSAL (951) 943-1991 1706 GOETZ ROAD PERRIS, CA 92570

## VICINITY MAP

### STREET SECTION

OWNER/APPLICANT:

LAKE STREET


PROPERTIES, LP

2279 EAGLE GLEN PARKWAY

SUITE 112-470

CORONA, CA 92883

PHN: 909-260-9951

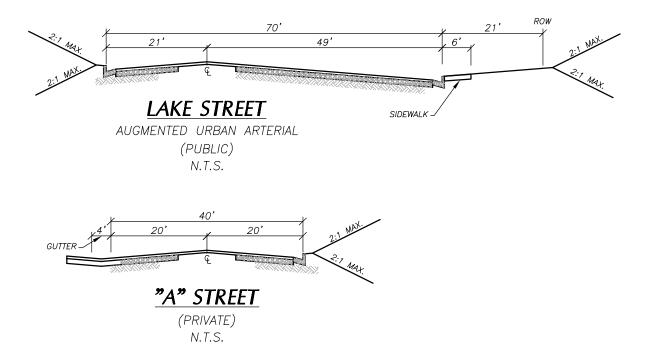

### LOT SUMMARY TABLE

	• • • • • • • • • • • • • • • • • • • •	
LOT NUMBER	GROSS AC.	NET AC.
1	1.11	0.94
2	11.65	10.63
3	1.14	1.09
4	0.54	0.50

### PARKING SUMMARY TABLE


I AIIIIII COMMAIII I ABEE			
LOT NUMBER	AUTO PARKING STALLS	RV PARKING STALLS	
1	21	0	
2	8	192 (104 COVERED)	
3	10	5	
Д	0	0	

### AREA SUMMARY TABLE

USE	SQUARE FEET	PERCENTAGE OF SITE
BUILDING	83,528	13.27%
LANDSCAPING	145,378	23.10%
PAVED AREAS	400,316	63.62%
TOTAL SITE AREA	629,222	100.00%

### STATEMENT OF OWNERSHIP

I HEREBY STATE THAT THIS MAP WAS PREPARED UNDER MY SUPERVISION AND THAT THE OWNER OF RECORD HAS KNOWLEDGE OF AND CONSENTS TO THE FILING OF THIS MAP.

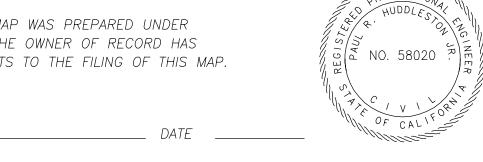

ENGINEER/PREPARED BY:


HUNSAKER & ASSOCIATES IRVINE, INC. PLANNING = ENGINEERING = SURVEYING

FOR 1010 - EV (949) 583-0759 Three Hughes • Irvine, CA 92618 • PH: (949) 583-1010 • FX: (949) 583-0759

LAKE STREET STORAGE TENTATIVE PARCEL NO. 37550 City of Lake Elsinore

\_\_ DATE \_\_\_\_

OWNER: \_\_\_\_\_

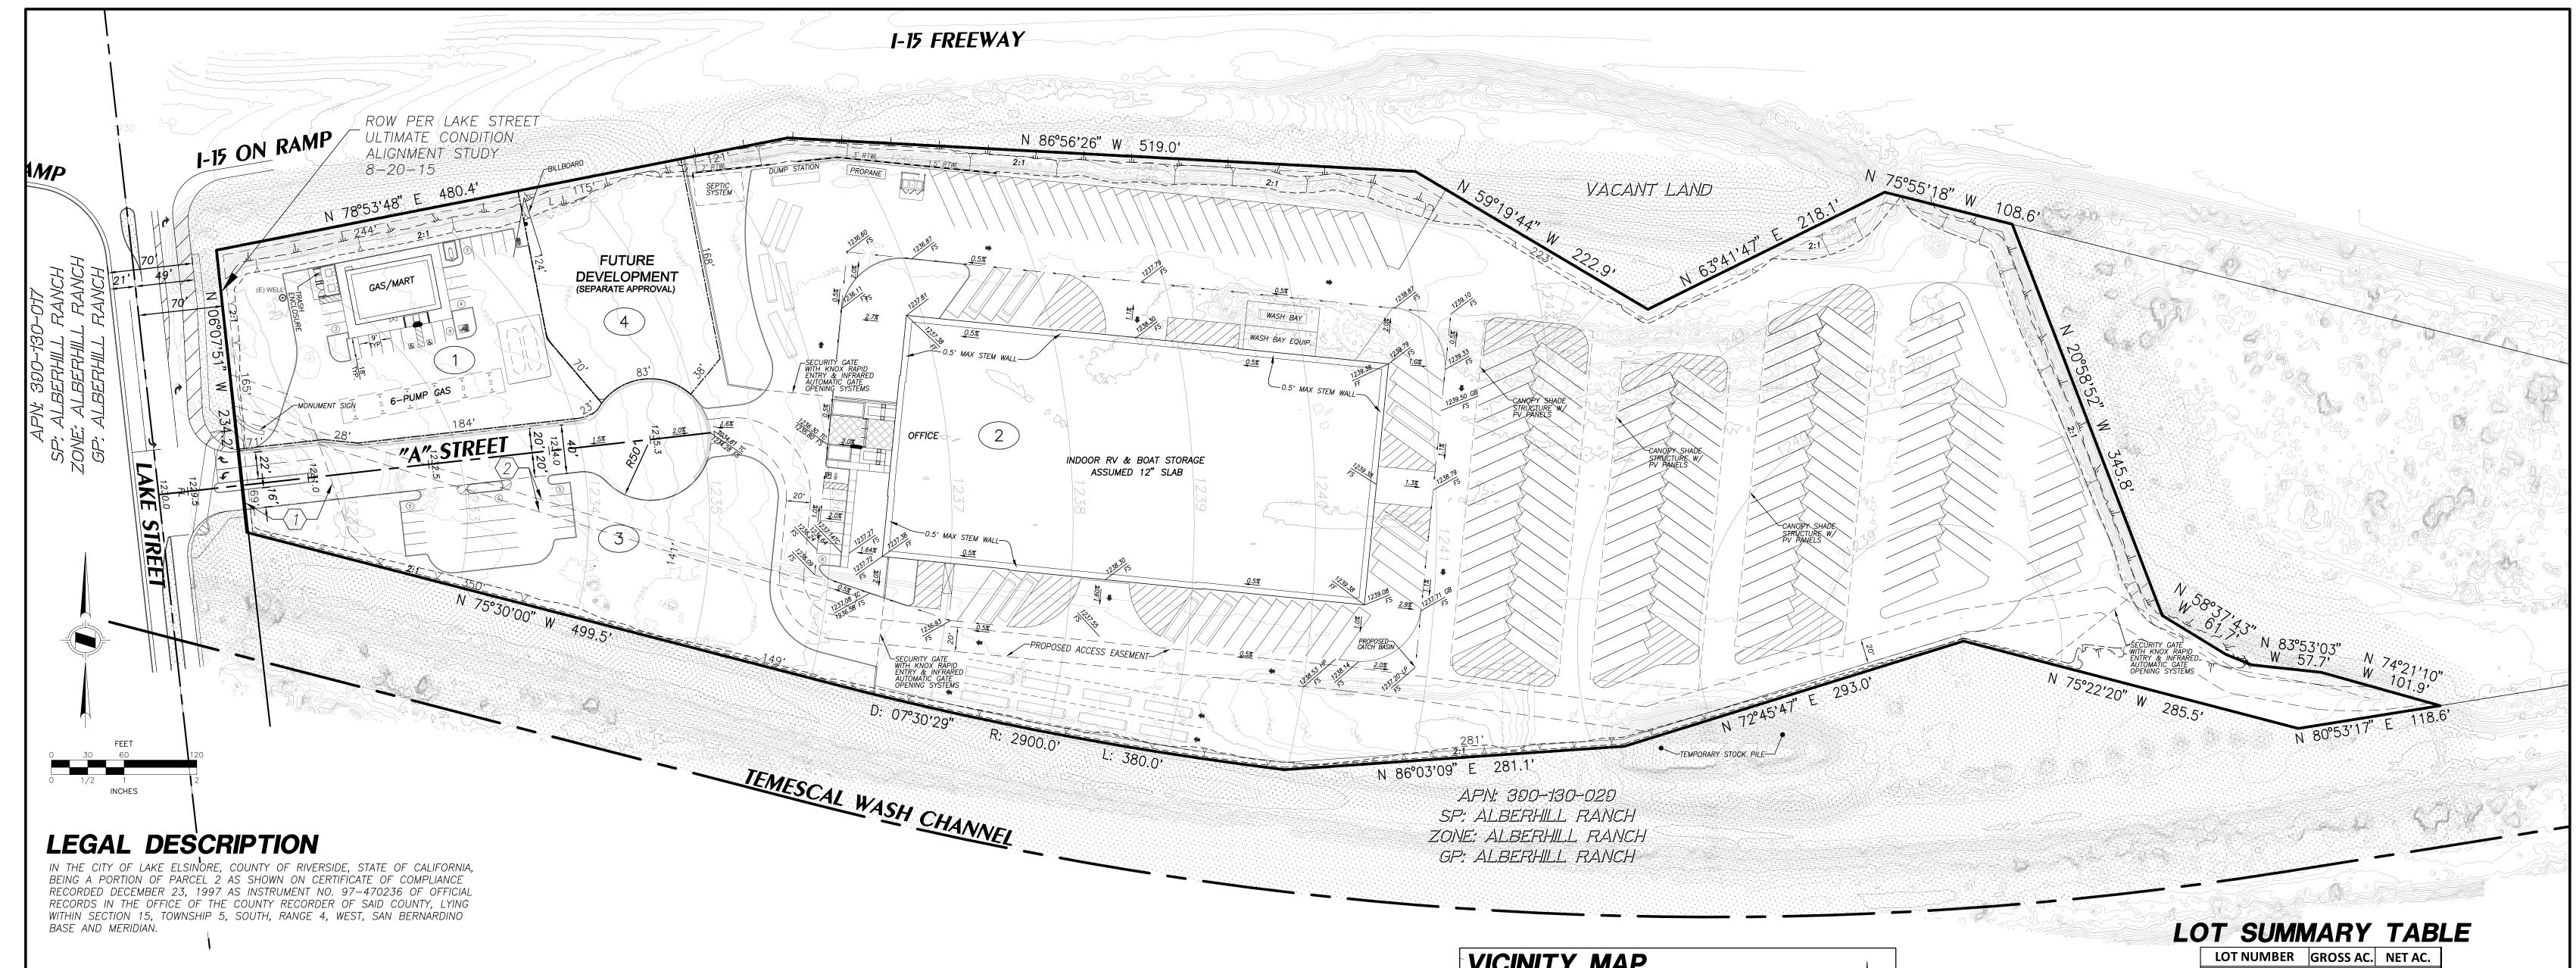

### EXISTING EASEMENTS

INFORMATION.

AN EASEMENT FOR CANAL OR DITCH PURPOSES FOR CONVEYING WATER FOR IRRIGATION AND INCIDENTAL PURPOSES, RECORDED JULY 22, 1897 IN BOOK 31 OF DEEDS, PAGE 319.

IN FAVOR OF: TEMESCAL WATER CO. AFFECTS: PORTION OF SAID LAND

AFFECTS: AS DESCRIBED THEREIN

THE LOCATION OF THE EASEMENT CANNOT BE DETERMINED FROM RECORD INFORMATION.

AN EASEMENT FOR CANAL OR DITCH PURPOSES AND INCIDENTAL PURPOSES. RECORDED JULY 3, 1914 IN BOOK 396 OF DEEDS, PAGE 240.

IN FAVOR OF: TEMESCAL WATER COMPANY AFFECTS: PORTION OF SAID LAND THE LOCATION OF THE EASEMENT CANNOT BE DETERMINED FROM RECORD

AN EASEMENT FOR POLES, WIRES AND INCIDENTAL PURPOSES, RECORDED AUGUST 16, 1917 IN BOOK 466 OF DEEDS, PAGE 214.

IN FAVOR OF: SOUTHERN SIERRAS POWER COMPANY AFFECTS: PORTION OF SAID LAND

THE LOCATION OF THE EASEMENT CANNOT BE DETERMINED FROM RECORD INFORMATION.

AN EASEMENT FOR ROADWAY AND INCIDENTAL PURPOSES, RECORDED JULY 6, 1970 AS INSTRUMENT NO. 64209 OF OFFICIAL RECORDS. IN FAVOR OF: SOUTHERN CALIFORNIA EDISON COMPANY, A CORPORATION

AFFECTS: SAID LAND THE LOCATION OF THE EASEMENT CANNOT BE DETERMINED FROM RECORD INFORMATION.

AN EASEMENT FOR DRAINAGE PURPOSES AND INCIDENTAL PURPOSES, RECORDED MARCH 31, 1978 AS INSTRUMENT NO. 60978 OF OFFICIAL RECORDS. IN FAVOR OF: STATE OF CALIFORNIA AFFECTS: PORTION OF SAID LAND

AN EASEMENT FOR OVERHEAD AND UNDERGROUND ELECTRICAL SUPPLY SYSTEMS AND COMMUNICATION SYSTEMS FOR DISTRIBUTING ELECTRICAL ENERGY AND FOR TRANSMITTING INTELLIGENCE BY ELECTRICAL MEANS AND INCIDENTAL PURPOSES, RECORDED MAY 21, 1991 AS INSTRUMENT NO. 169353 OF OFFICIAL

IN FAVOR OF: SOUTHERN CALIFORNIA EDISON COMPANY, A CORPORATION, ITS SUCCESSORS AND ASSIGNS AFFECTS: A PORTION OF THE LAND

AN EASEMENT FOR ACCESS AND INCIDENTAL PURPOSES, RECORDED JANUARY 27, 2017 AS INSTRUMNT NO. 2017-0037492 OF OFFICIAL RECORDS. IN FAVOR OF: RIVERSIDE-CORONA RESOURCE CONSERVATION DISTRICT, A PUBLIC

### **NOTES**

- 1. EXISTING LAND USE: VACANT
- 2. PROPOSED LAND USE: COMMERCIAL (INDOOR RV & BOAT STORAGE, CONVENIENCE/RETAIL STORE, AND GAS PUMP STATIONS)
- EXISTING GENERAL PLAN DESIGNATION: ALBERHILL RANCH SPECIFIC PLAN PROPOSED GENERAL PLAN LAND USE DESIGNATION: ALBERHILL RANCH SPECIFIC PLAN
- EXISTING ZONING: ALBERHILL RANCH SPECIFIC PLAN
- PROPOSED ZONING: ALBERHILL RANCH SPECIFIC PLAN
- ASSESSOR PARCEL NUMBERS: 390-130-018
- GROSS LOT AREA: 629,222 S.F. 14.4 AC.

(951) 674-3146

31315 CHANEY STREET

LAKE ELSINORE, CA 92530

NO. DATE

- 9. A PORTION OF THE PROJECT SITE IS LOCATED WITHIN ZONE A (NO BASE FLOOD ELEVATIONS DETERMINED) OF THE 1% ANNUAL SPECIAL FLOOD HAZARD AREA (100-YEAR FLOOD PLAIN) PER FIRM MAP NUMBER 06065C2007G, PANEL 2007 OF 3805, DATED AUGUST 28, 2008.
- 10. ALL PROPOSED IMPROVEMENTS SHALL COMPLY WITH CITY OF LAKE ELSINORE STANDARD PLANS AND SPECIFICATIONS OR THE PROPERTIES SPECIFIC PLAN DESIGN GUIDELINES.
- 11. THE PROJECT SITE IS NOT LOCATED WITHIN A FAULT ZONE. 12. ON SITE PRIVATE ADVANCED TREATMENT TO BE USED FOR SEWER.
- 13. TOPOGRAPHIC SOURCE: ANGEL MURRILLO DATED 04/25/2018
- 14. THE TENTATIVE TRACT MAP BOUNDARY CONTAINS THE ENTIRE CONTIGUOUS OWNERSHIP OF THE LAND DIVIDER

### **UTILITY/SERVICE PROVIDERS:**

ELECTRIC SOUTHERN CALIFORNIA EDISON TELEPHONE SOUTHERN CALIFORNIA TELEPHONE & ENERGY (800) 611-1911 (951) 693-1880 24487 PRIELIPP RD 27515 ENTERPRISE CIRCLE WEST WILDOMAR, CA 92595 TEMECULA, CA 92590 ELSINORE VALLEY MUNICIPAL WATER DISTRICT TIME WARNER (951) 674-3146 (866) 874-2389 31315 CHANEY STREET 556 BIRCH STREET LAKE ELSINORE, CA 92530 LAKE ELSINORE, CA 92530 ELSINORE VALLEY MUNICIPAL WATER DISTRICT


REVISIONS

CR&R DISPOSAL (951) 943-1991 1706 GOETZ ROAD PERRIS, CA 92570

# VICINITY MAP

### STREET SECTION

PHN: 909-260-9951

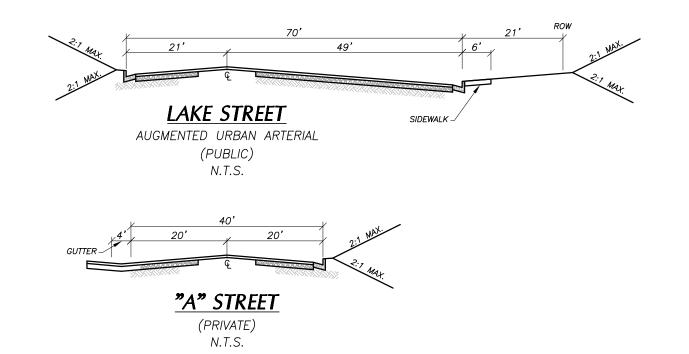

LOT NUMBER	GROSS AC.	NET AC.
1	1.11	0.94
2	11.65	10.63
3	1.14	1.09
4	0.54	0.50

### PARKING SUMMARY TABLE

LOT NUMBER	AUTO PARKING STALLS	RV PARKING STALLS
1	21	0
2	8	192 (104 COVERED)
3	10	5
4	0	0

### AREA SUMMARY TABLE

USE	SQUARE FEET	PERCENTAGE OF SITE
BUILDING	83,528	13.27%
LANDSCAPING	145,378	23.10%
PAVED AREAS	400,316	63.62%
TOTAL SITE AREA	629,222	100.00%

### STATEMENT OF OWNERSHIP

I HEREBY STATE THAT THIS MAP WAS PREPARED UNDER MY SUPERVISION AND THAT THE OWNER OF RECORD HAS KNOWLEDGE OF AND CONSENTS TO THE FILING OF THIS MAP.



				0
		DRAWN BY:	AM	
		DIVITIVE DI	Zim.	
		DESIGNED BY:		1

APPROVED CHECKED BY:

OWNER/APPLICANT: ENGINEER/PREPARED BY: LAKE STREET

HUNSAKER & ASSOCIATES PROPERTIES, LP IRVINE, INC. 2279 EAGLE GLEN PARKWAY PLANNING = ENGINEERING = SURVEYING SUITE 112-470 CORONA, CA 92883 Three Hughes • Irvine, CA 92618 • PH: (949) 583-1010 • FX: (949) 583-0759

LAKE STREET STORAGE **TENTATIVE PARCEL NO. 37550** SITE PLAN City of Lake Elsinore

OWNER: \_\_\_\_