



1 FRONT ELEVATION
1/4" = 1'-0"

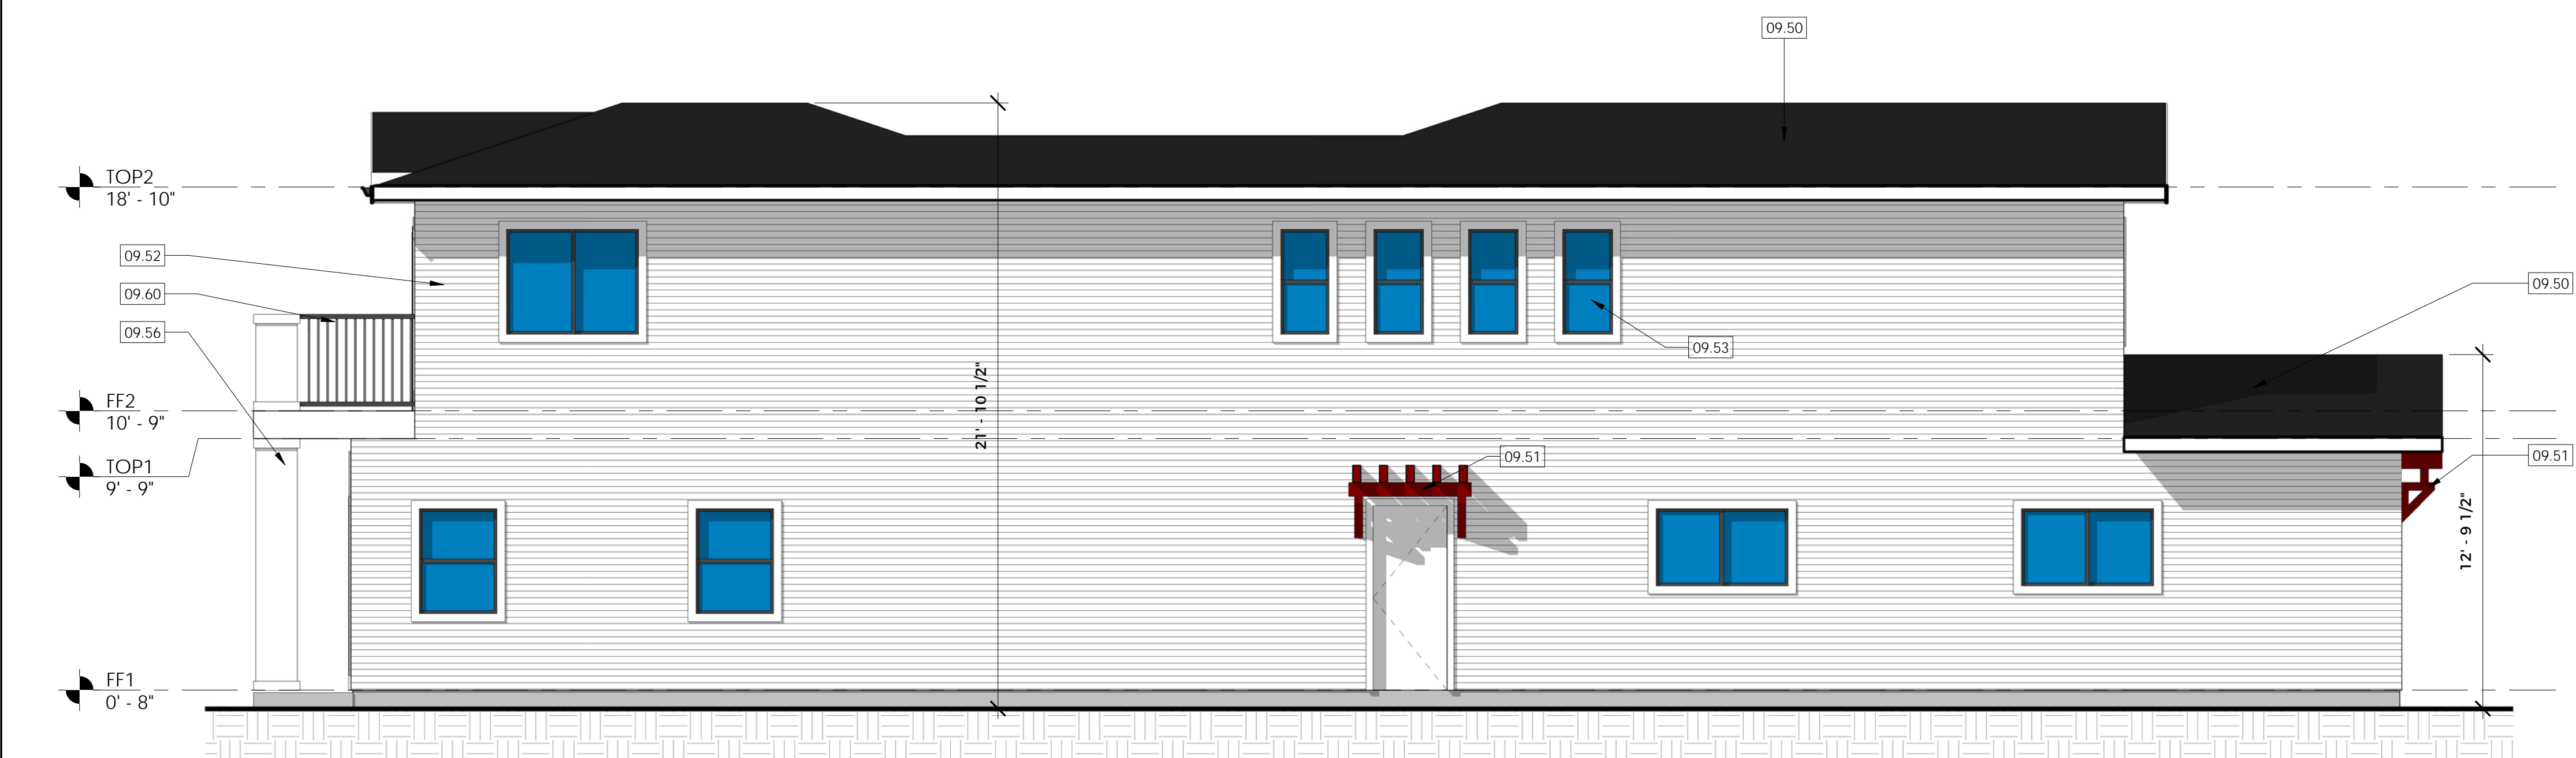

2 LEFT ELEVATION
1/4" = 1'-0"



3 RIGHT ELEVATION
1/4" = 1'-0"

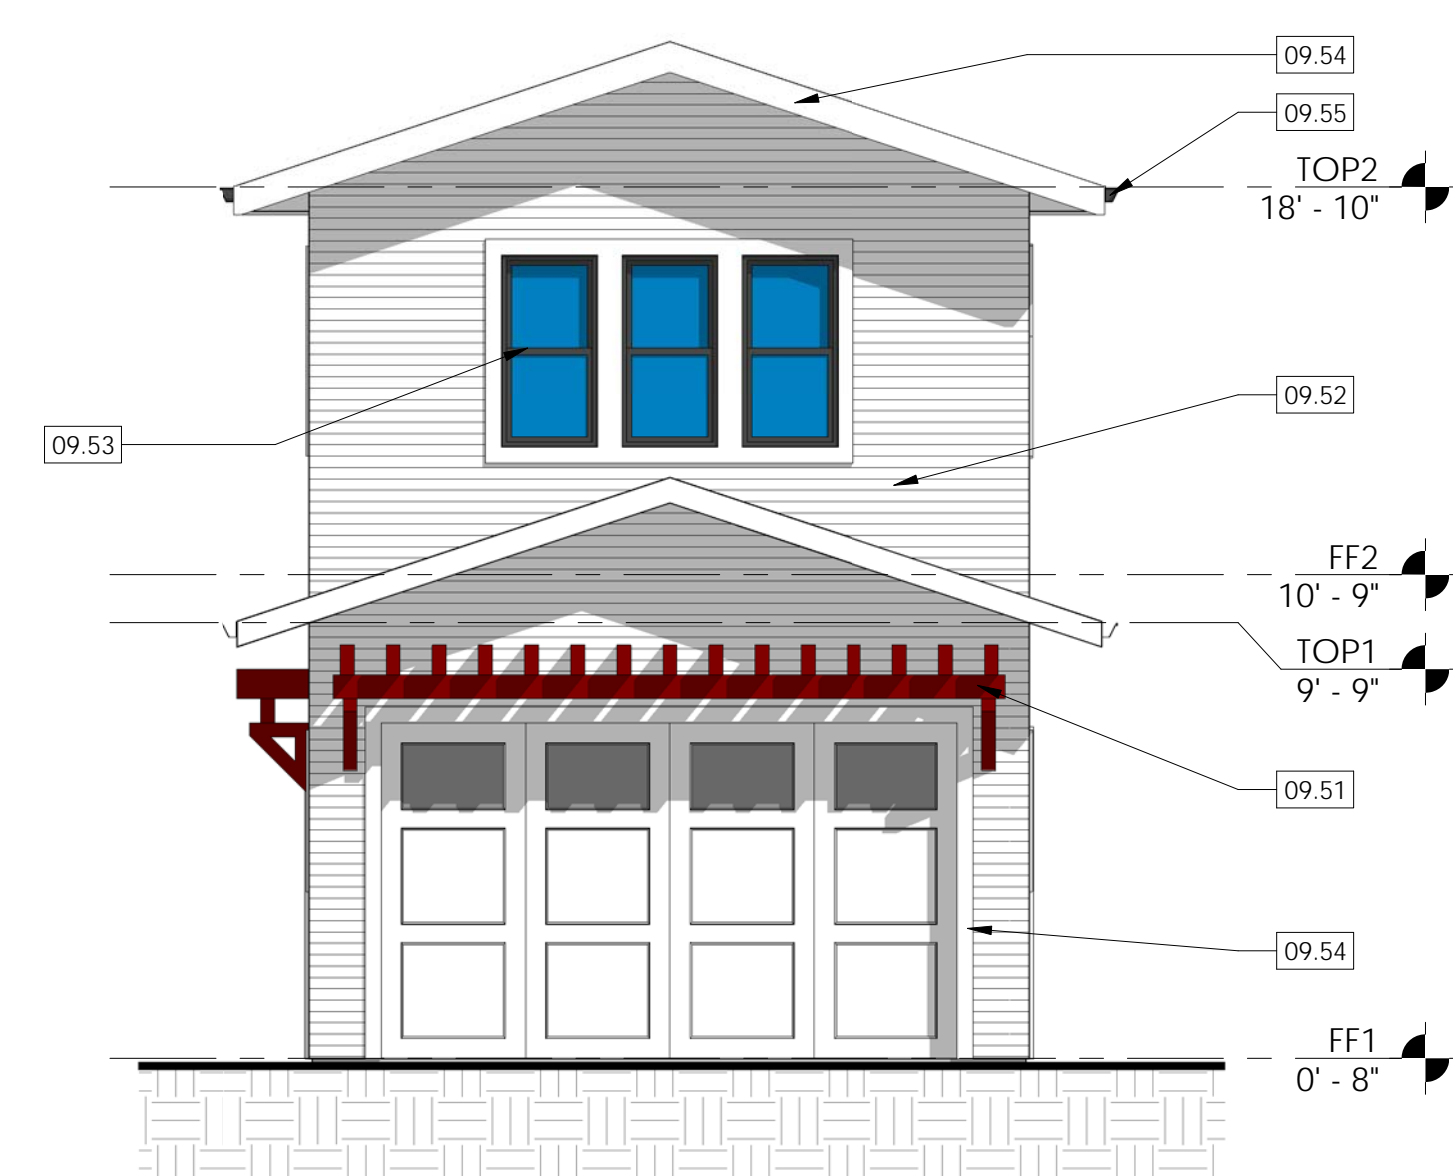


4 REAR ELEVATION
1/4" = 1'-0"



9.50




9.51

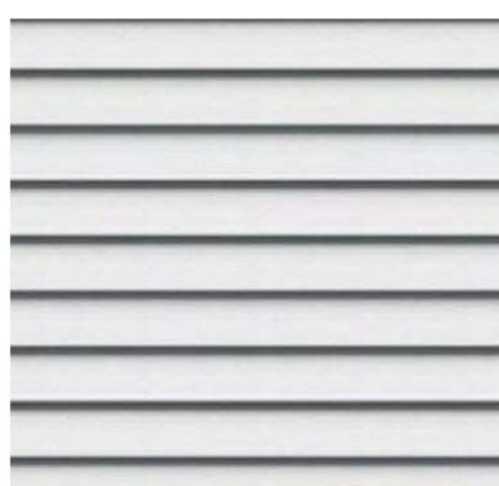

9.52



9.53 & 9.54

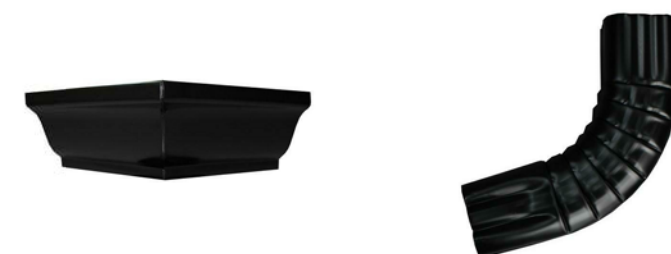

9.55



9.60

MATERIAL LEGEND	
KEY VALUE	KEYNOTE TEXT
09.50	NEW SHINGLE ROOFING
09.51	DARK STAINED WOOD TRELLIS
09.52	NEW HORIZONTAL SIDING
09.53	EXTERIOR WINDOWS - BRONZE COLOR
09.54	WHITE TRIM
09.55	RAIN GUTTER PER OWNER SELECTION
09.56	WHITE COLUMNS
09.60	RAILING

EXTERIOR ELEVATIONS/MATERIAL BOARD

project: **MONDRAGON RESIDENCE**

designer: **TJM**

job **TMRED#150**

date **02/16/18**

REVISIONS		
No.	Description	Date

A 0.1