
TRACT NO. 31920-18


BEING A SUBDIVISION OF LOT 21 AND A PORTION OF LOT "BBB" OF TRACT NO. 31920-1, PER MAP FILED IN BOOK 394 OF MAPS, AT PAGES 41 THROUGH 51, INCLUSIVE, RECORDS OF RIVERSIDE COUNTY, CALIFORNIA.

WILSON MIKAMI CORPORATION

RICHARD A. TETREAULT P.L.S. 7418

INDEX SHEET

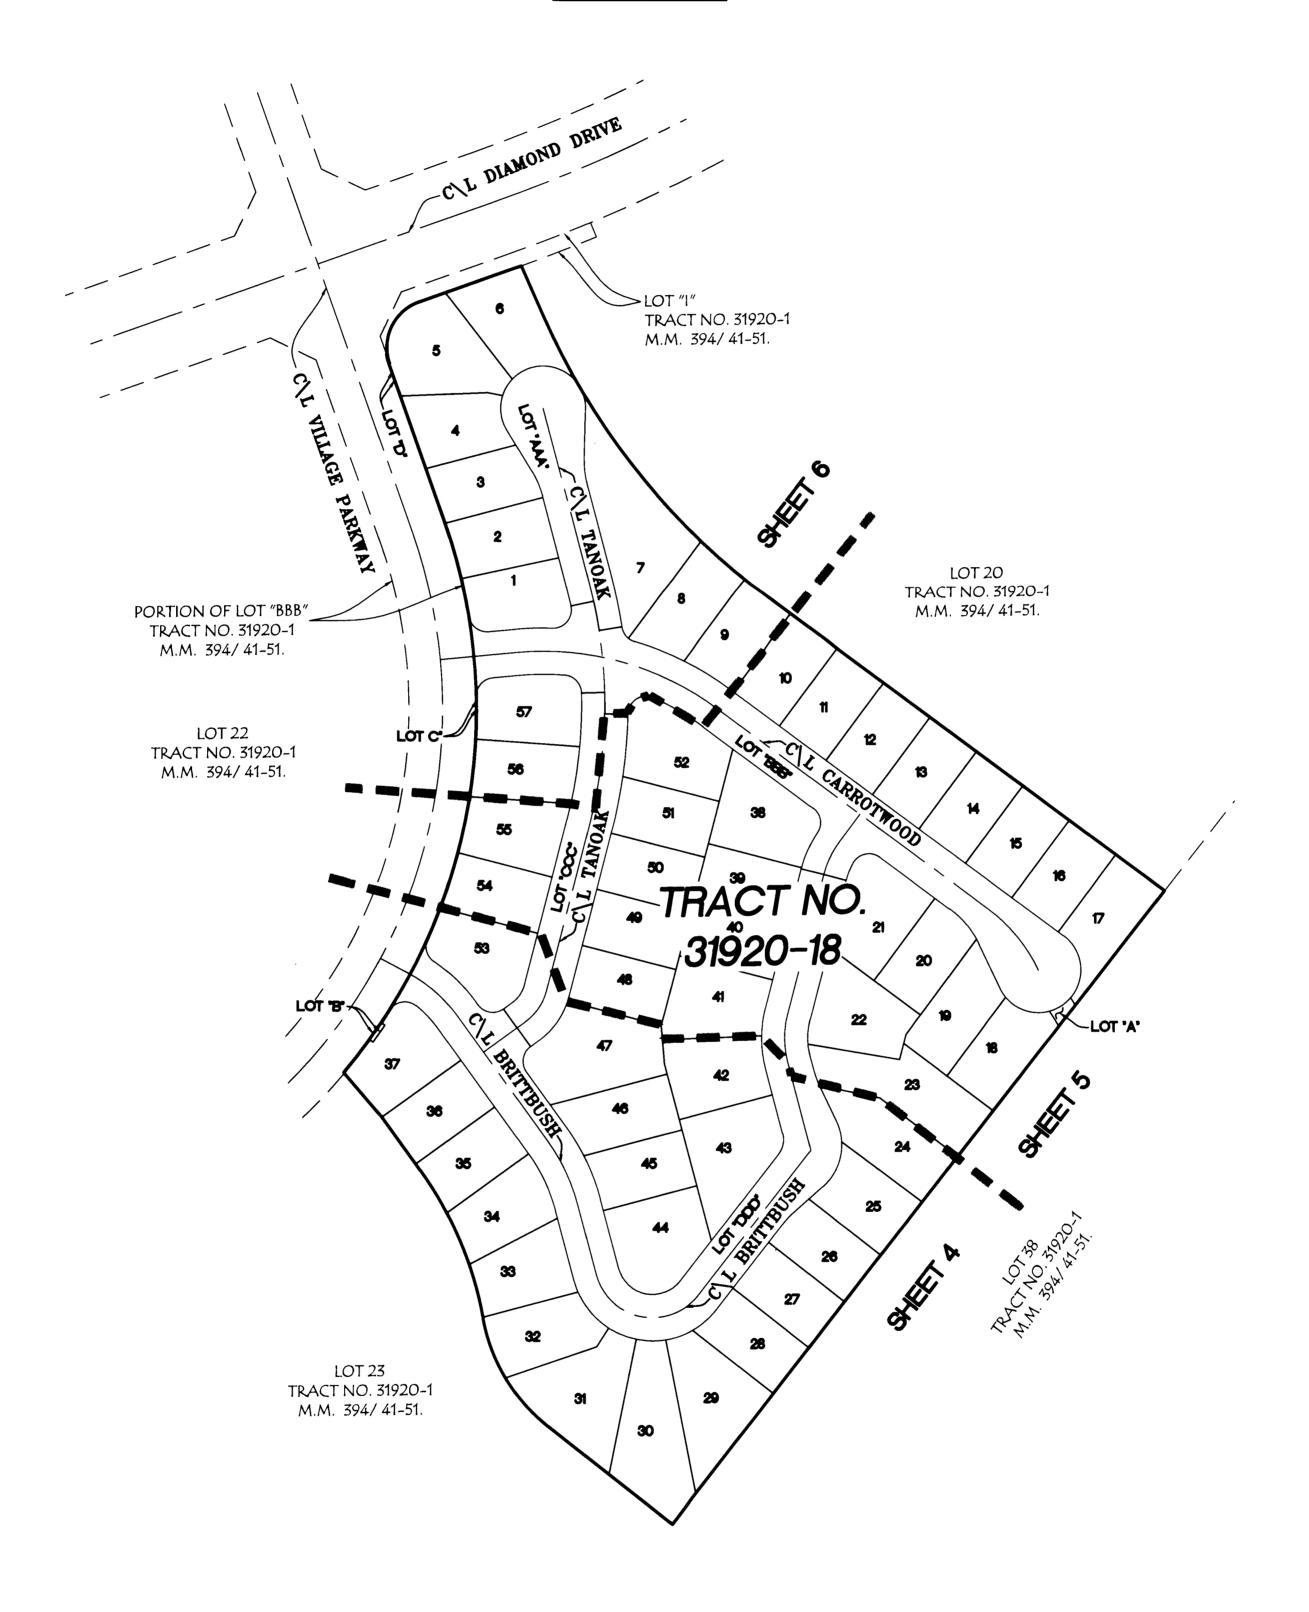

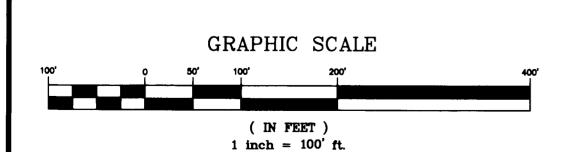

EASEMENT NOTES:

- 1 INDICATES A 4' WIDE P.U.E., DEDICATED HEREON TO THE CITY OF LAKE ELSINORE.
- 2 INDICATES AN EASEMENT FOR STORM DRAIN PURPOSES, DEDICATED HEREON TO THE CITY OF LAKE FLSINGRE