

SITE PLAN




ARIAL MAP




CENTER I.D. MONUMENT


BUILDING SIGNAGE

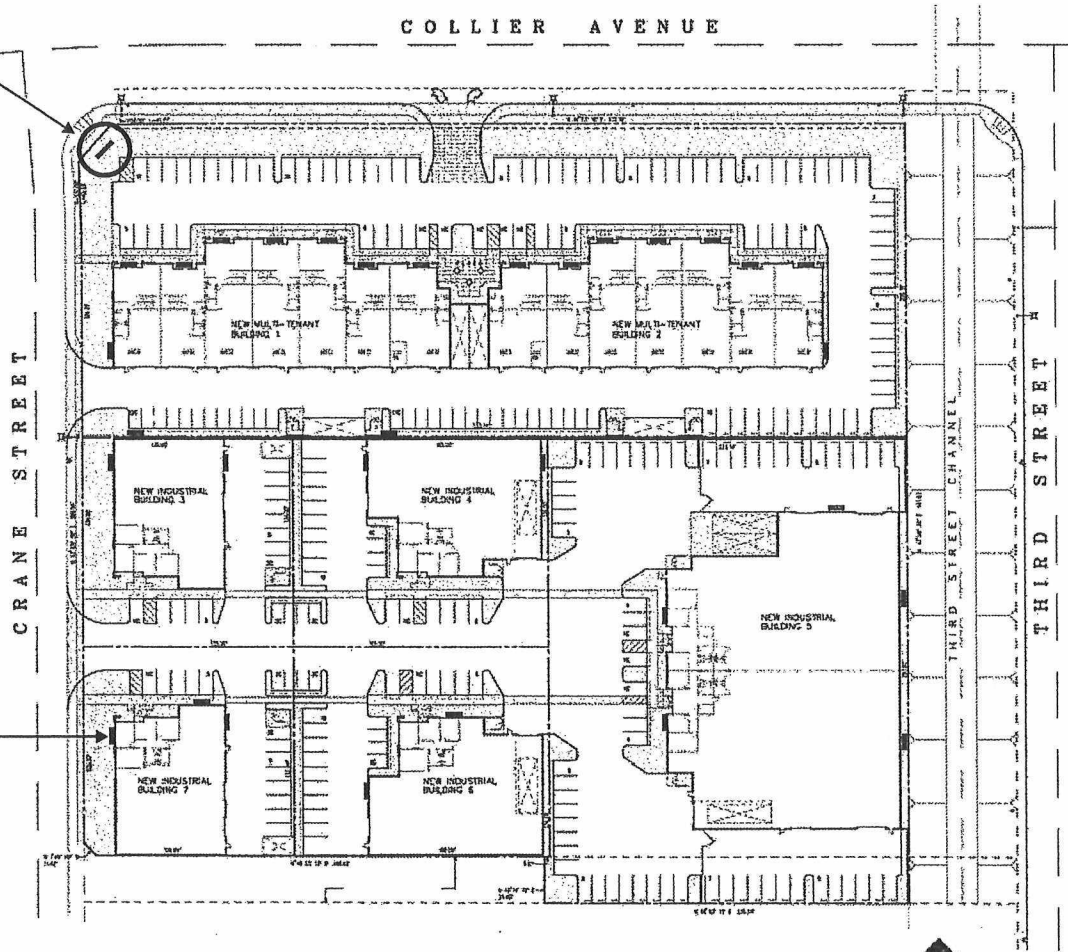


SITE PLAN

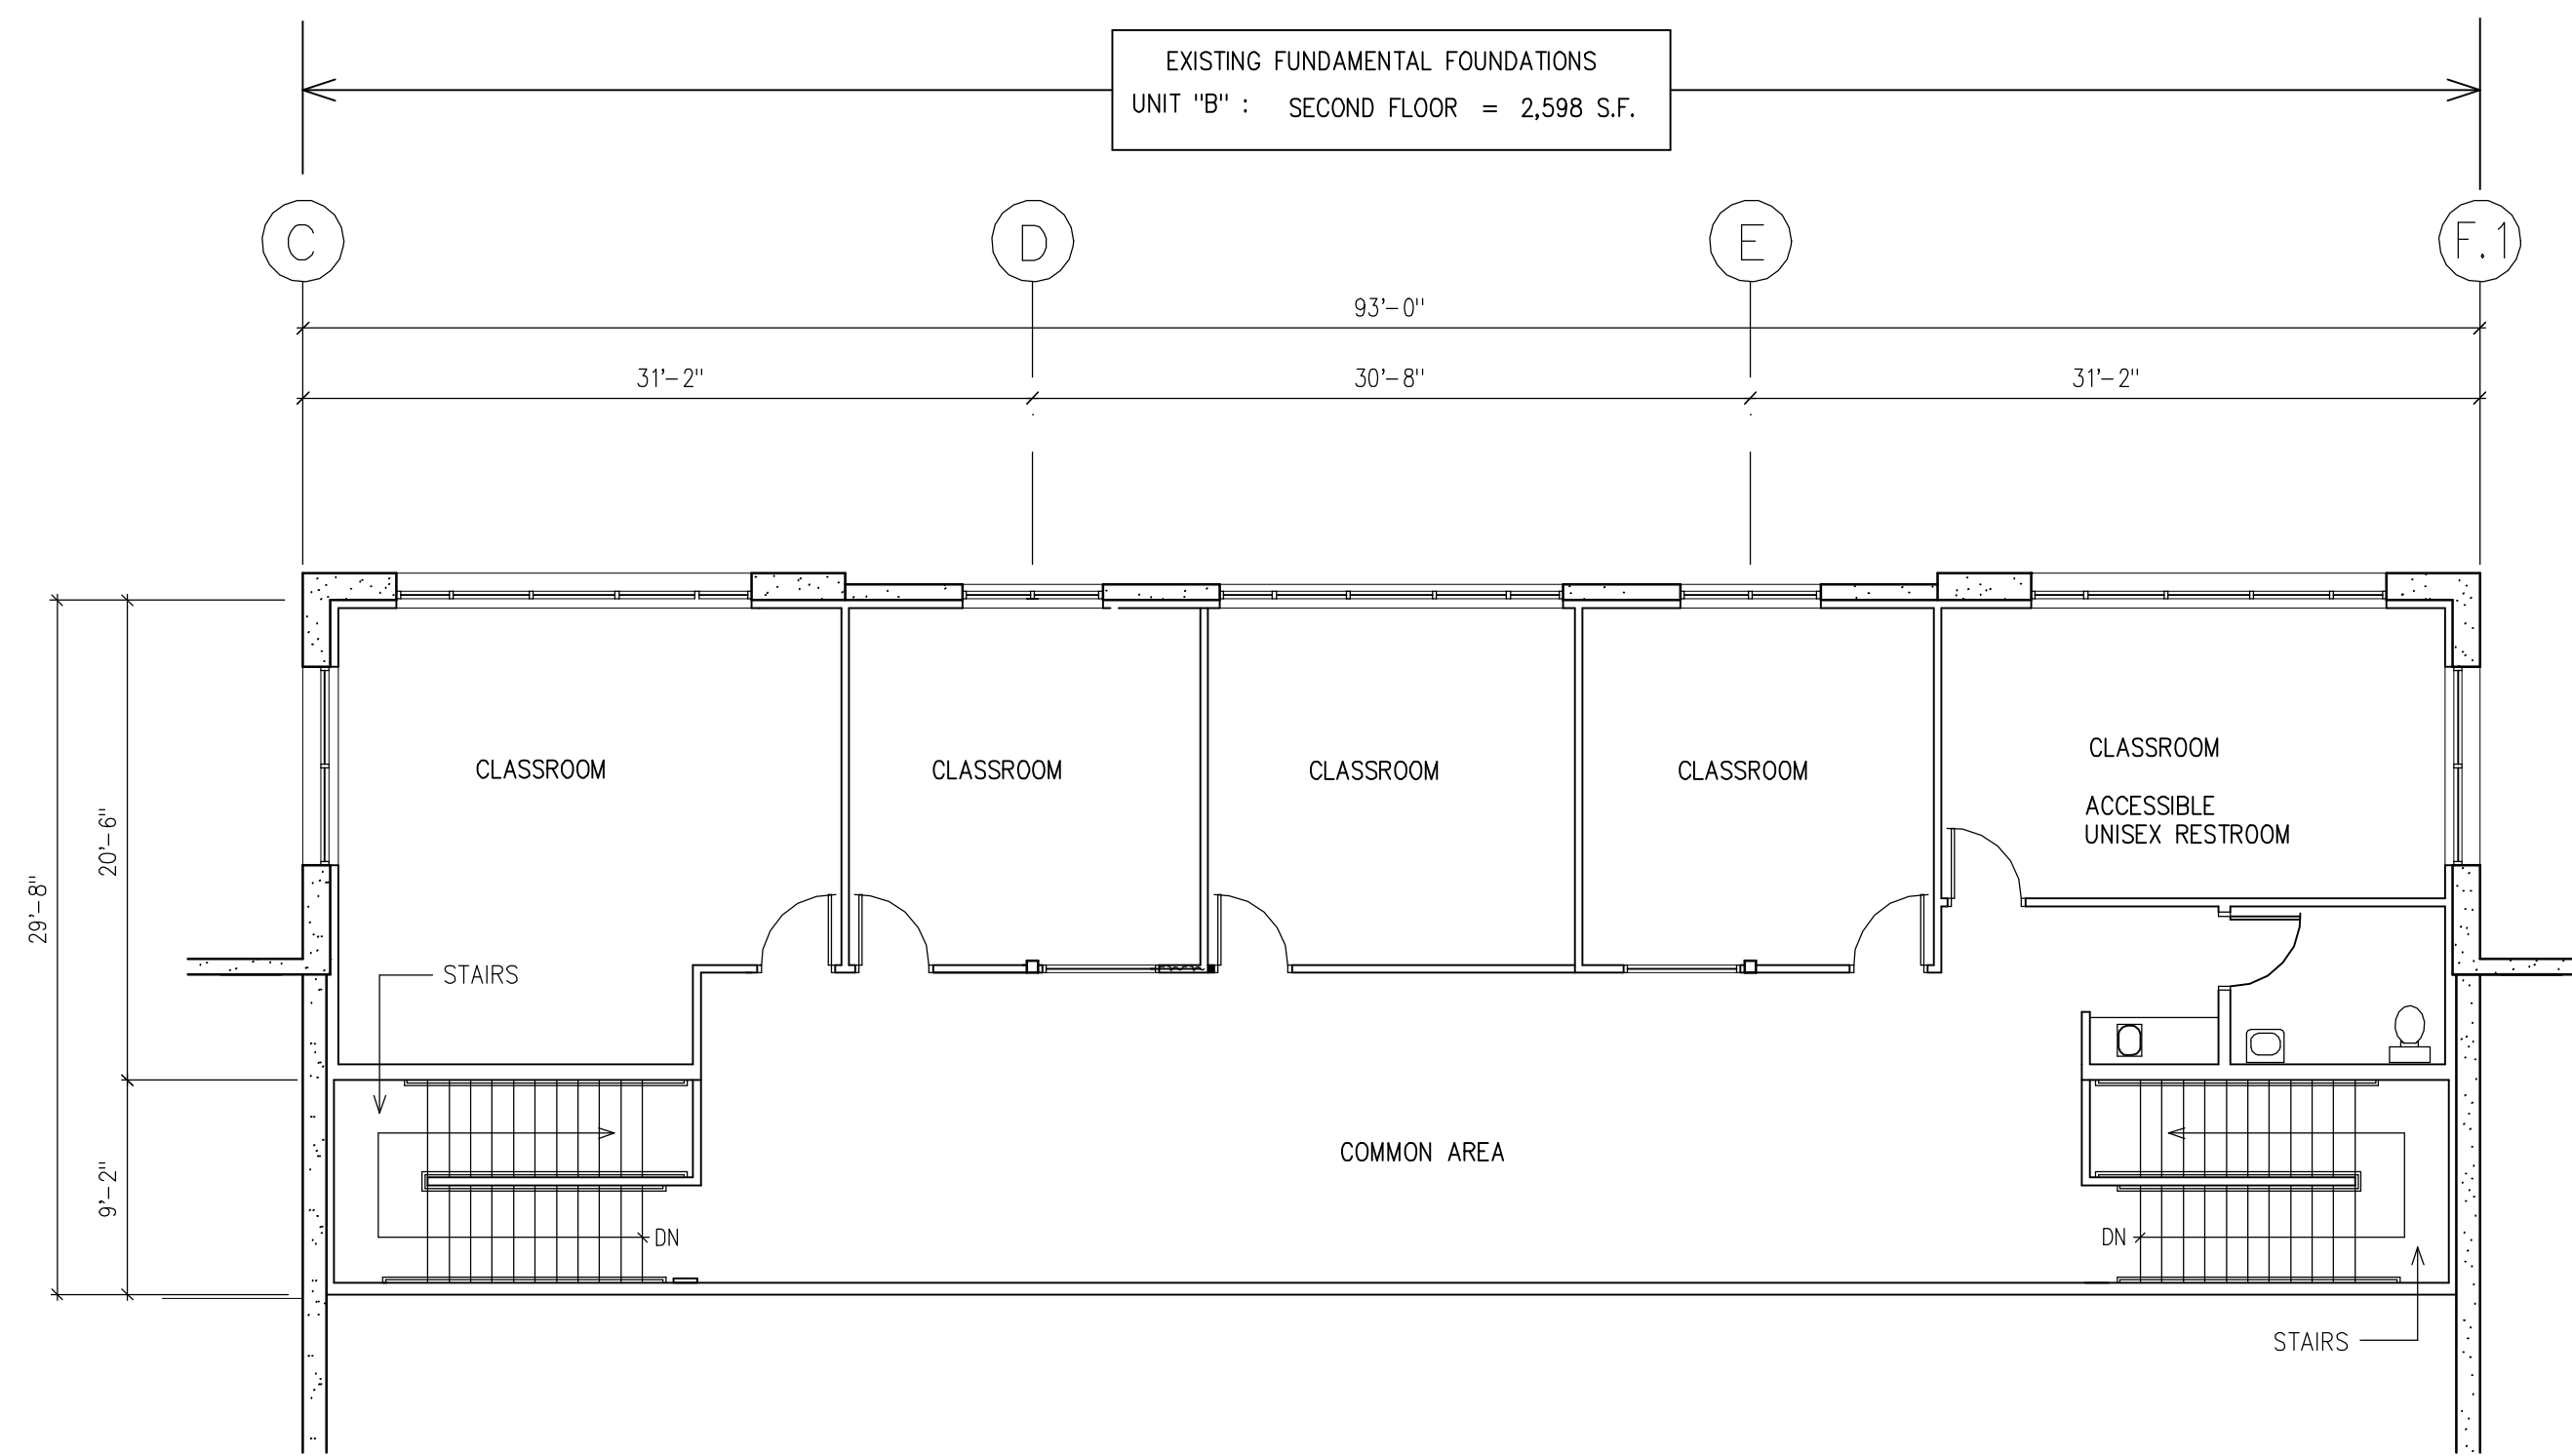

SECOND FLOOR PLAN BLDG. 1

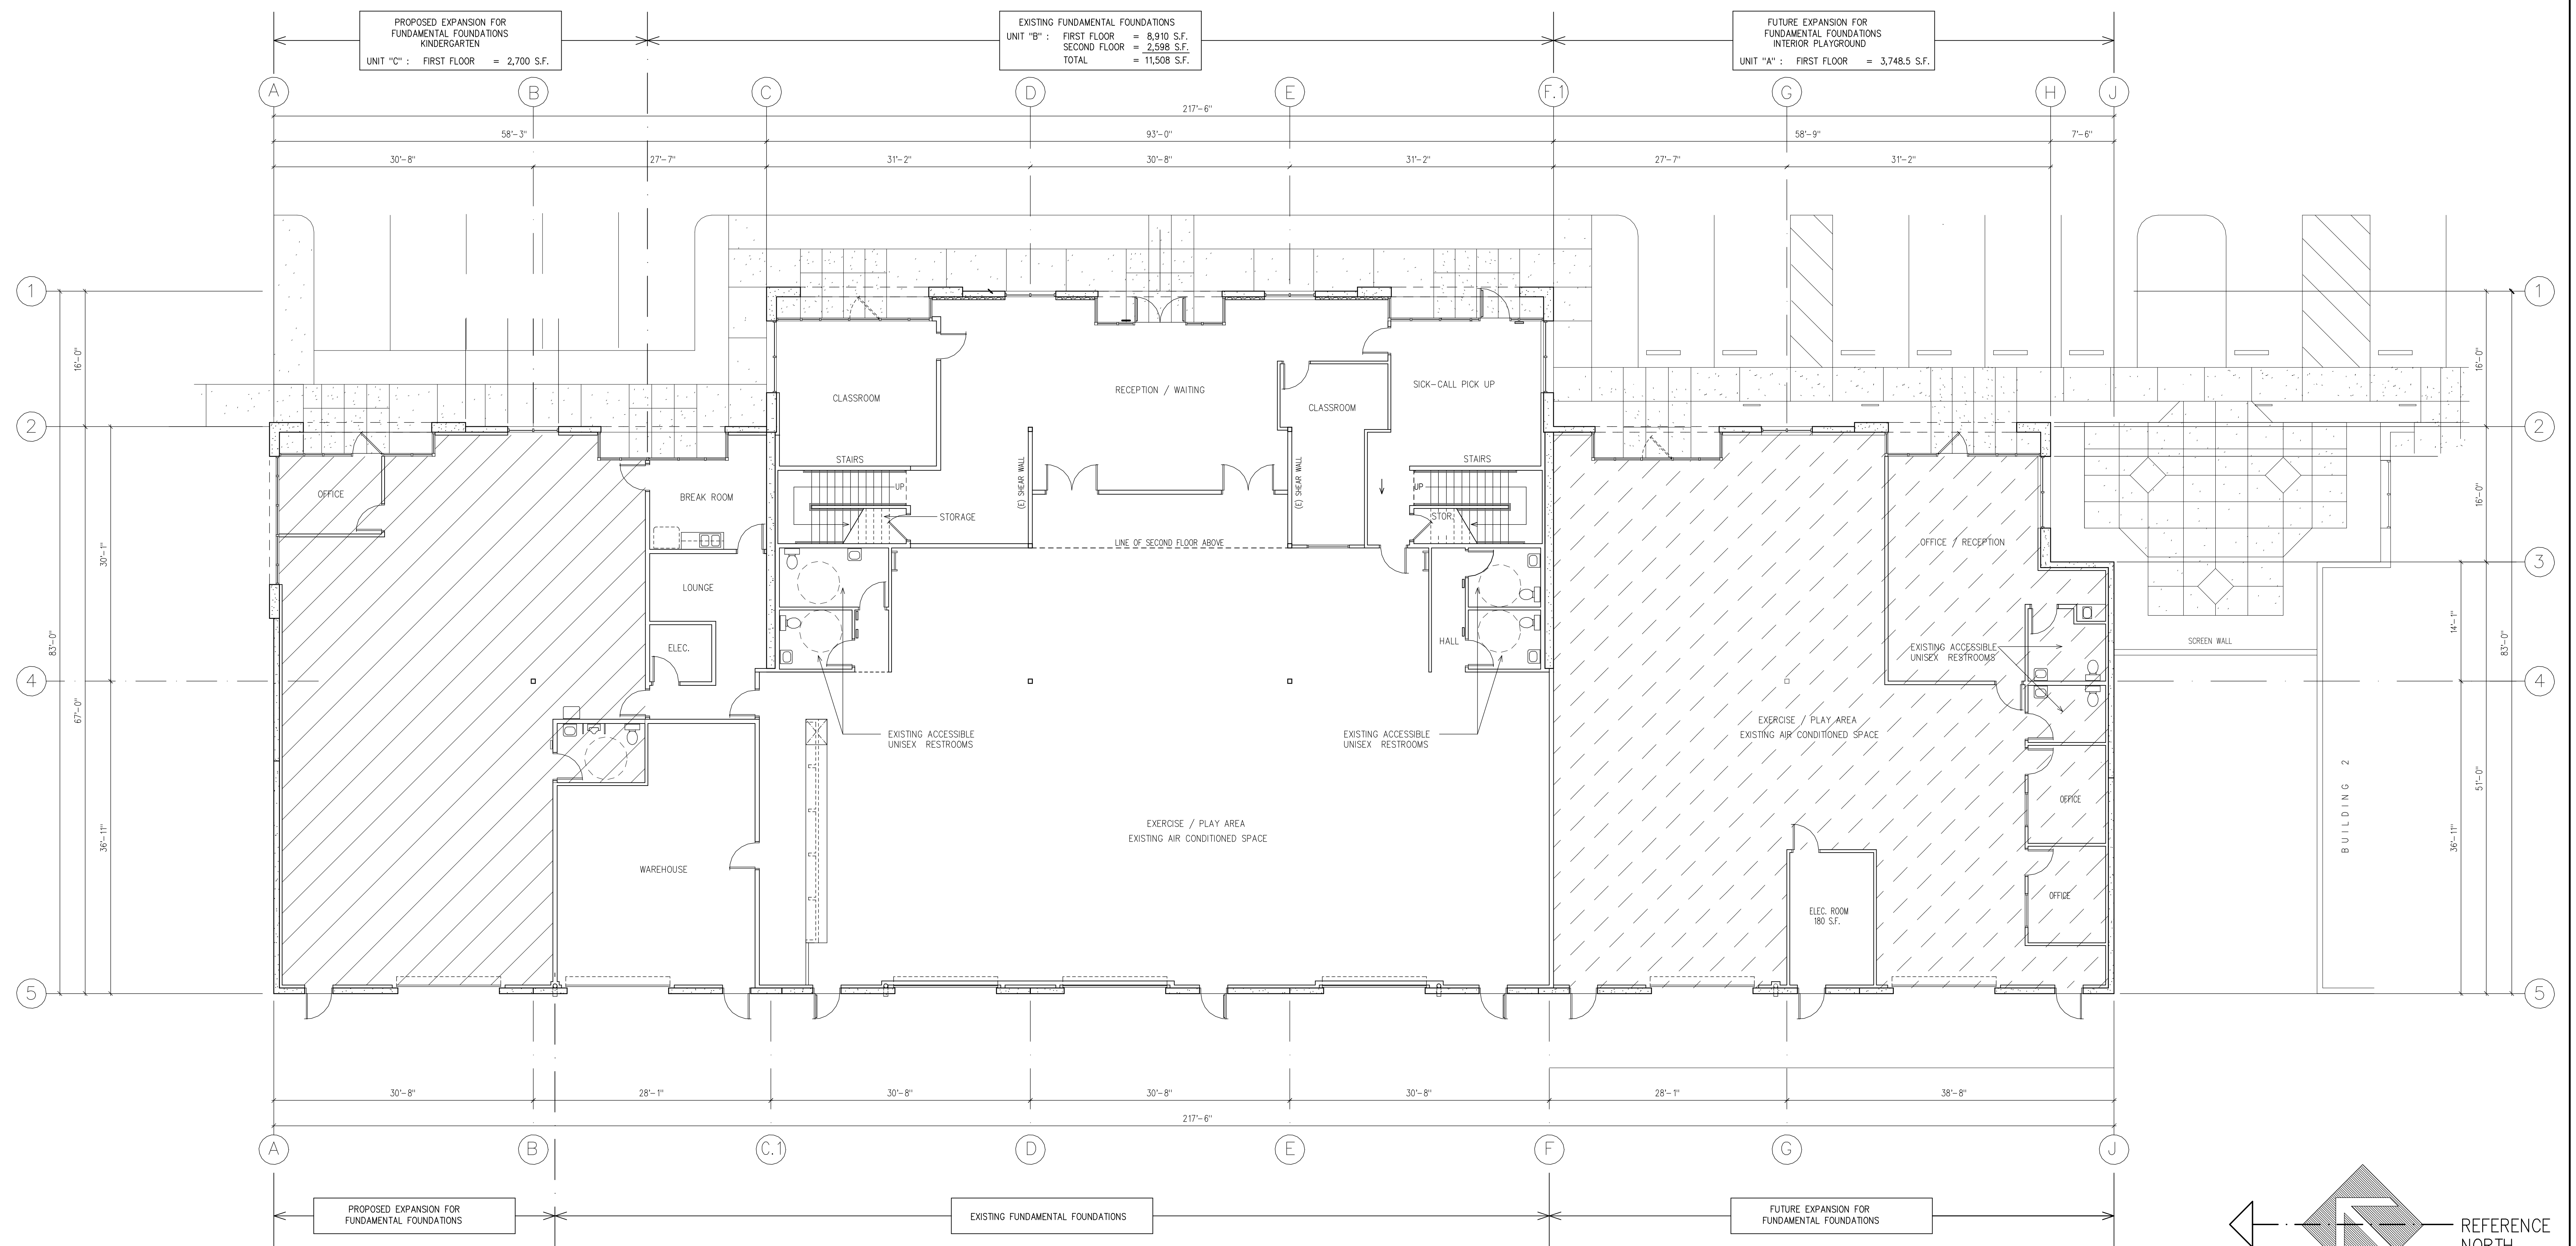

FIRST FLOOR PLAN BLDG. 1

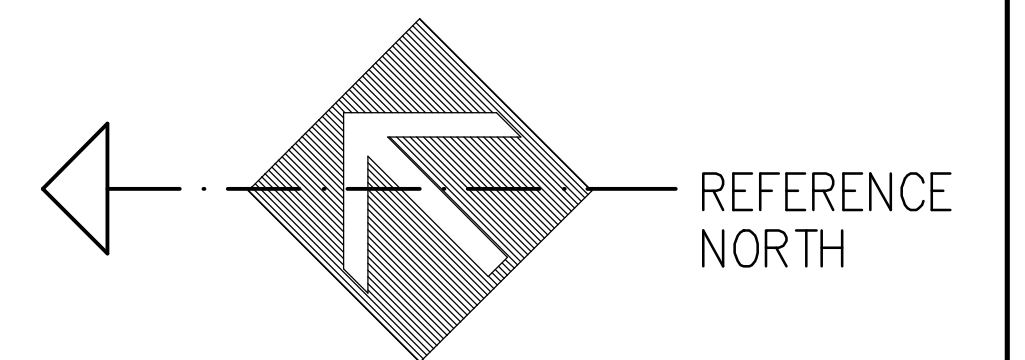

NO.	REVISION	BY	DATE

NEW TENANT IMPROVEMENTS FOR :

FUNDAMENTAL FOUNDATIONS

18421 COLLIER AVENUE UNIT "B", LAKE ELSINORE

DATE:	07/31/17
JOB NO:	03-21
DRAWN:	C.W.
CHECKED:	W.H.
SCALE:	1/8"=1'-0"
SHEET	



Year Round Enrollment
Fundamental Foundations (951) 708-9200
TK-12 INDEPENDENT STUDY PROGRAM







Your Round Enrollment
TK-12 INDEPENDENT STUDY PROGRAM
708-9200