

EXHIBIT 'B'


SKETCH TO ACCOMPANY LEGAL DESCRIPTION

NOTES:

() = RECORD DATA PER INSTRUMENT NO. 95-292030 O.R.
RECORDED SEPTEMBER 05, 1995

////// EASEMENT RIGHTS FOR ROAD & UTILITIES
TO BE QUITCLAIMED

———— EASEMENT RIGHTS TO SEEP, FLOOD, FLOW & INUNDATE
BLANKET IN NATURE – TO REMAIN

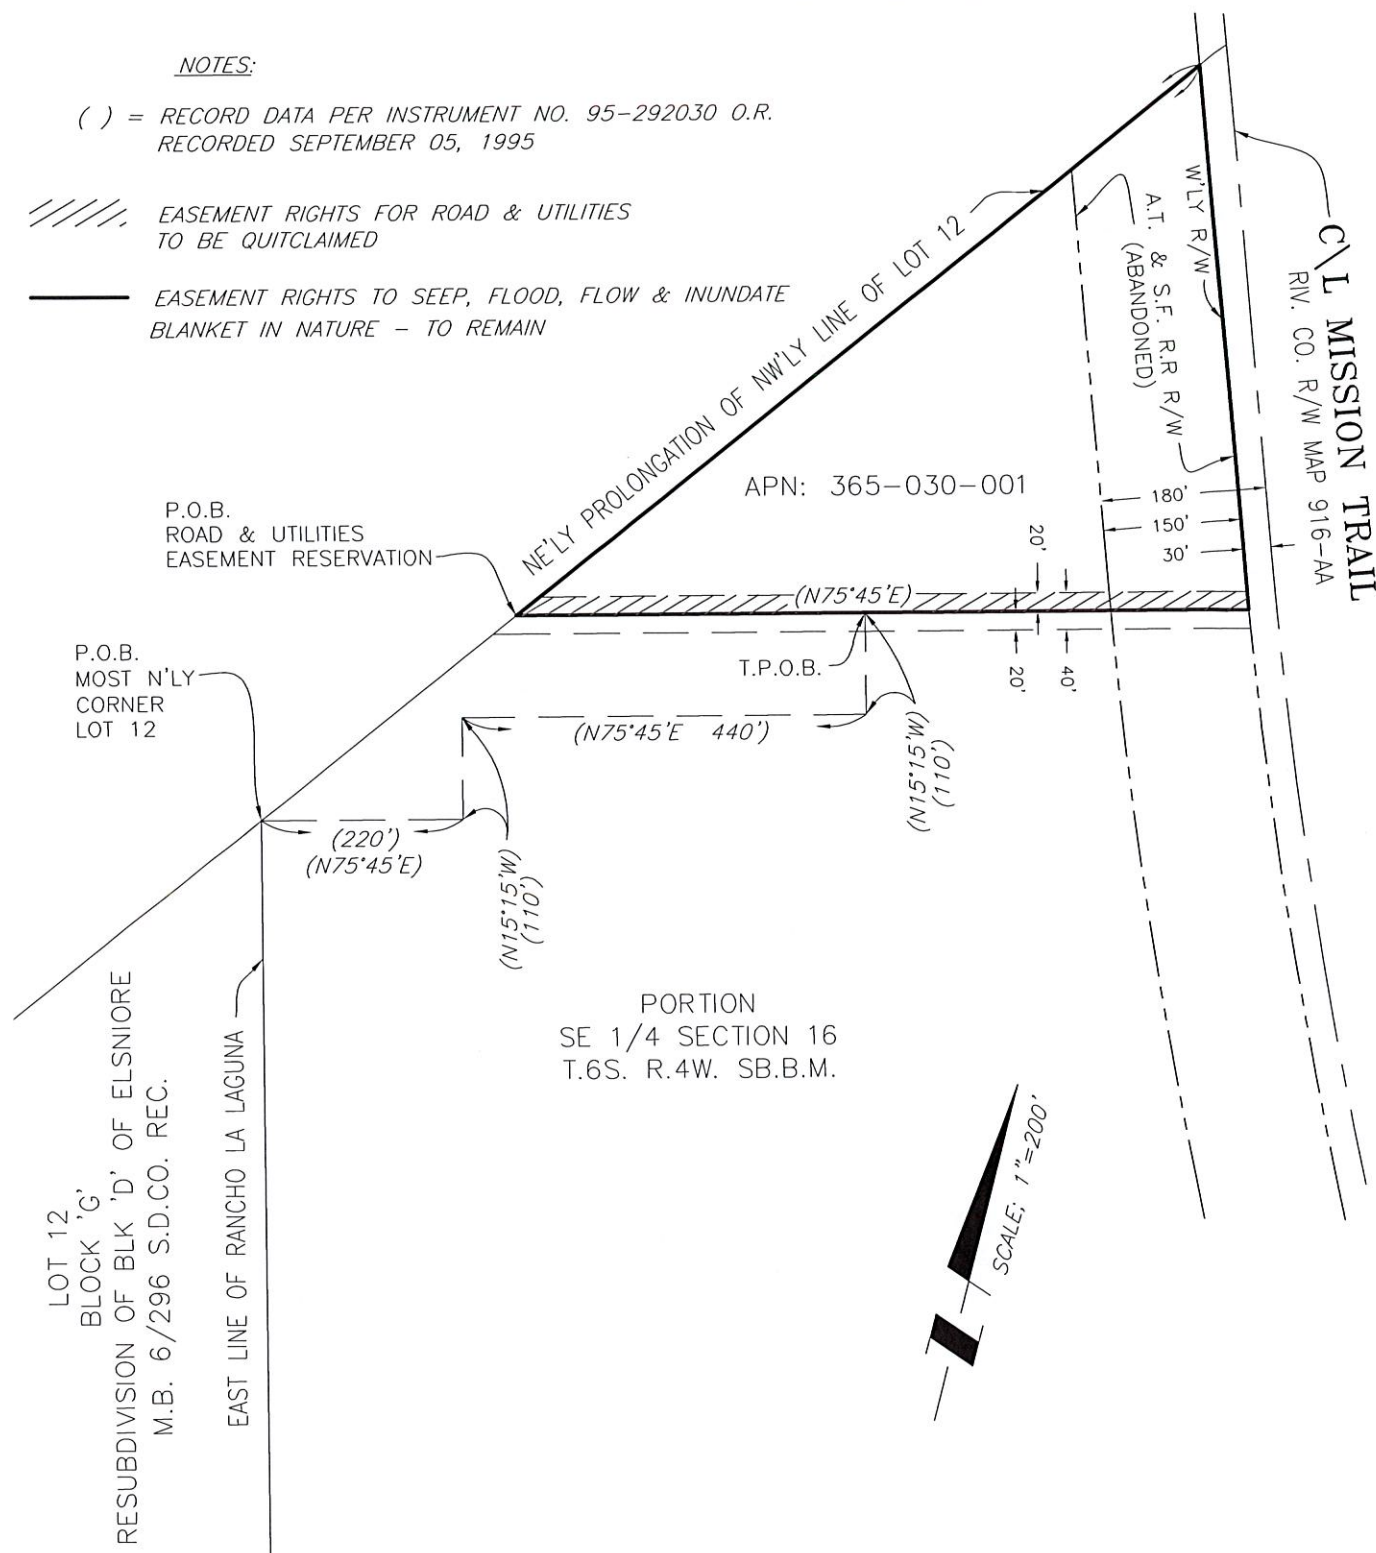

PREPARED BY ME OR UNDER MY DIRECTION:

Scott M. Wilson
SCOTT M. WILSON, P.L.S. 7434
MY LICENSE EXPIRES 12/31/17



**WILSON MIKAMI
CORPORATION**

9 CORPORATE PARK, SUITE 100
IRVINE, CA 92606

J.N. 10269.00

DATE: 12/12/17